
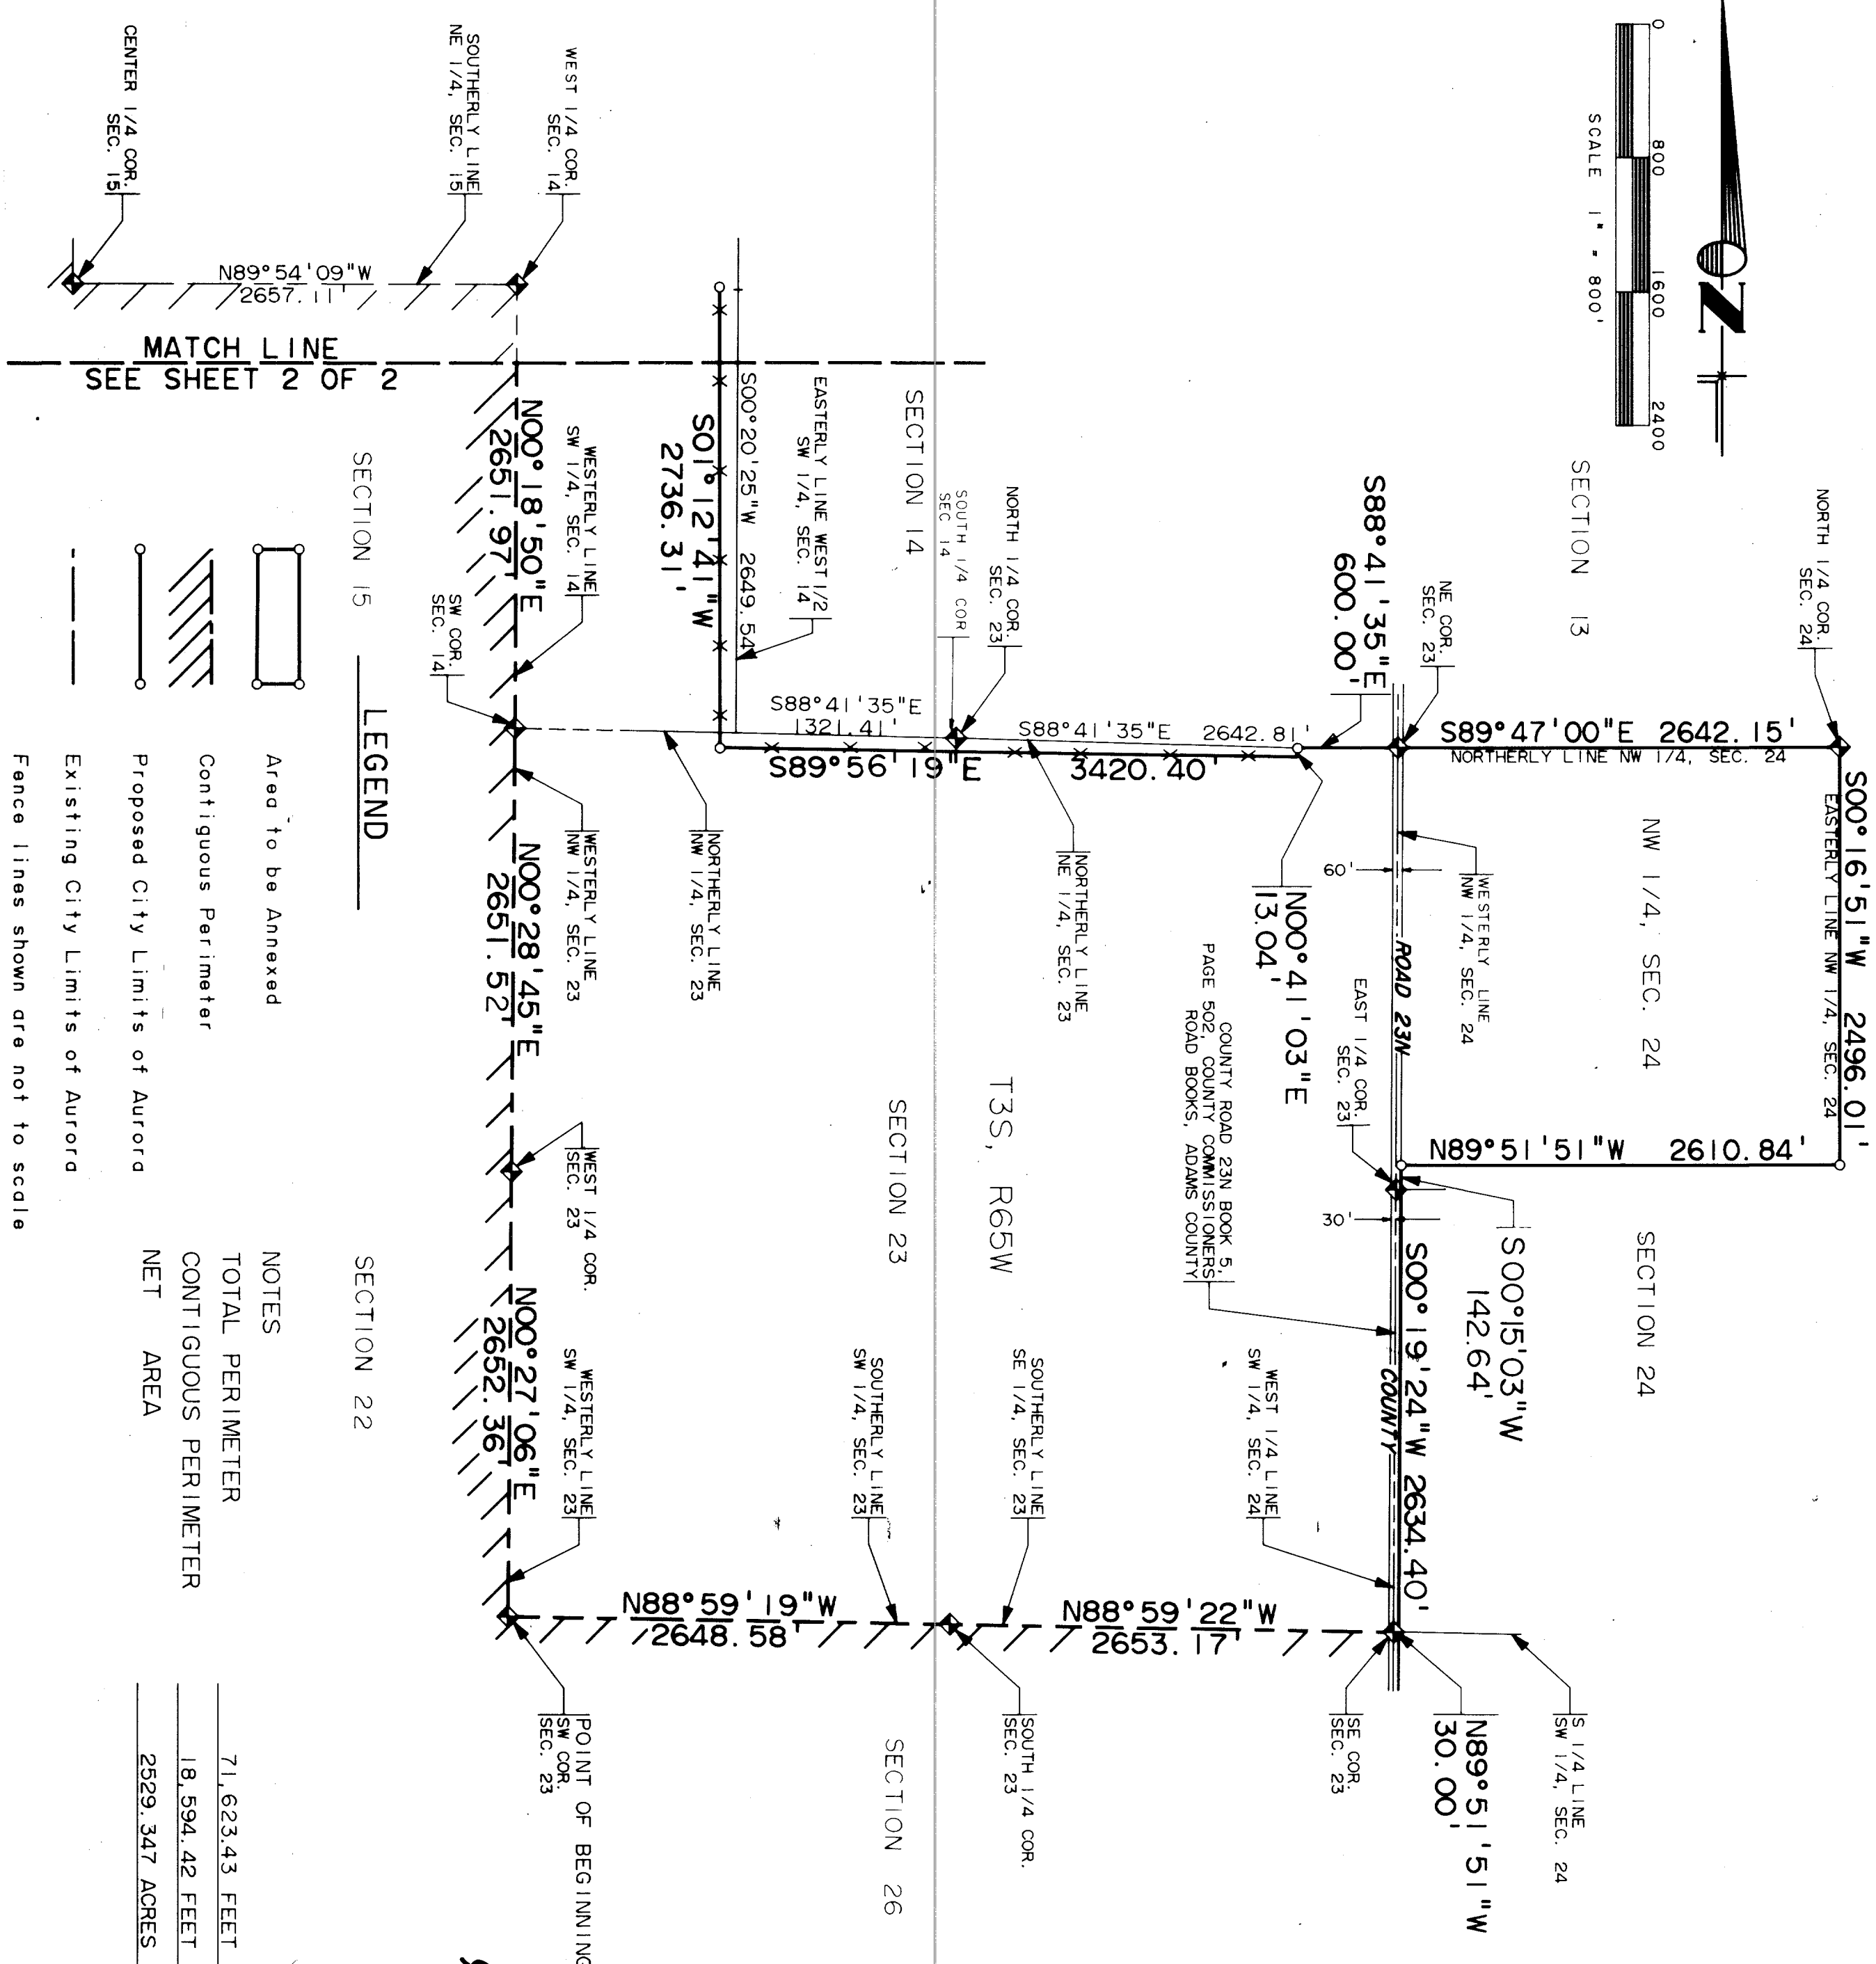
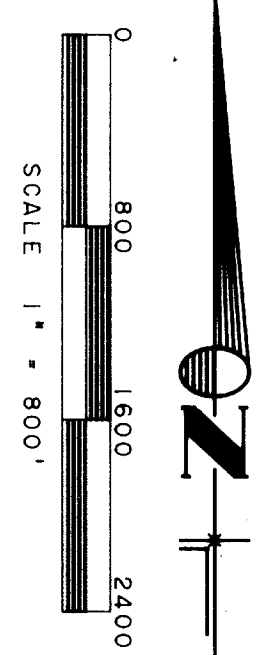


ANNEXATION PLAT

A PART OF SECTIONS 35 AND 36, ALL IN T2S, R65W OF THE 6TH P.M. AND ALL OR PART OF SECTIONS 1, 2, 11, 12, 13, 14, 15, 23 AND 24, ALL IN T3S, R65W OF THE 6TH P.M. ADAMS COUNTY, STATE OF COLORADO

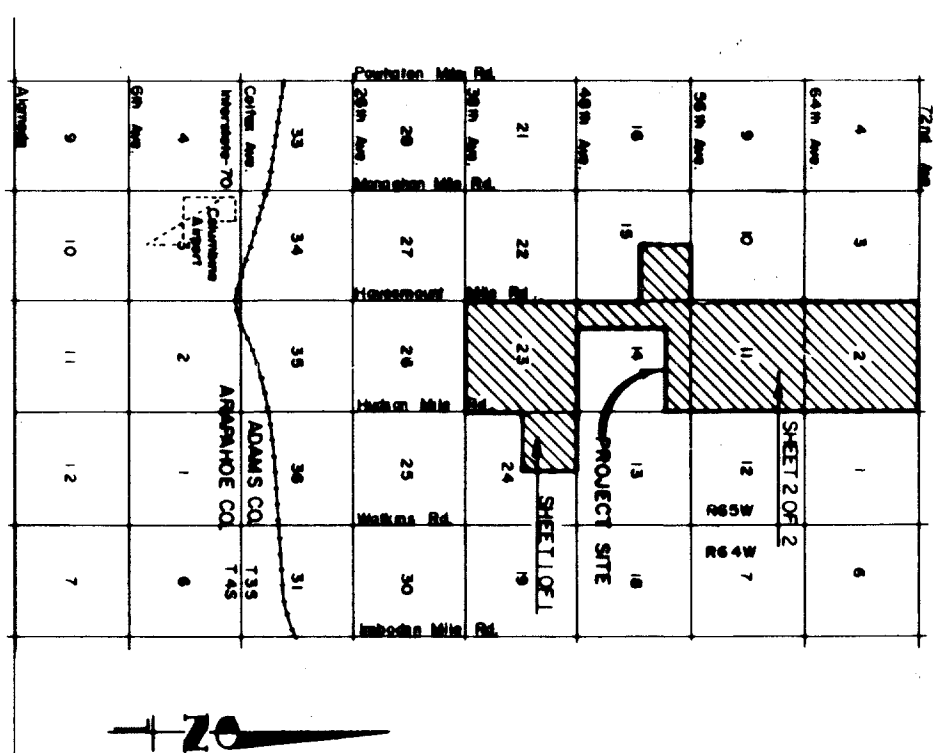

NOTICE: According to Colorado Law you must commence any legal action to recover such assets, in no event may any action be based upon any defect in this survey, has commenced more than ten years from the date of recording of this plat. The survey was made by the undersigned, a Registered Professional Land Surveyor, in correct reliance upon the above described parcels of land and that of least one sixth (1/6) of the perimeter boundary of said parcel is Adams, State of Colorado.

STATUTE OF LIMITATIONS

CITY OF AURORA APPROVALS

CITY ENGINEER *[Signature]* DATE *3/1/87*

CITY CLERK *[Signature]* DATE *3-30-87*

CITY ATTORNEY *[Signature]* DATE *3-22-87*

CITY COUNCIL-ORDINANCE NO. *84-203* EFFECTIVE DATE *4-10-87*

CITY MAYOR *[Signature]* DATE *3/30/87*

ANNEXATION MAP STATEMENT

I, Doyle G. Anderson, a Registered Professional Land Surveyor, in correct reliance upon the above described parcels of land and that of least one sixth (1/6) of the perimeter boundary of said parcel is Adams, State of Colorado.

ANNEX PLO SH1


DRAWN *[Signature]* CAD *[Signature]*

CHECKED *[Signature]* APPROVED *[Signature]*

JOB 464-6094 DATE 12-31-86 SH 1 OF 2

ANNEXATION PLAT

A PART OF SECTIONS 35 AND 36, ALL IN T2S, R65W OF THE 6TH P.M. AND ALL OR PART OF SECTIONS 1, 2, 11, 12, 13, 14, 15, 23 AND 24, ALL IN T3S, R65W OF THE 6TH P.M. ADAMS COUNTY, STATE OF COLORADO

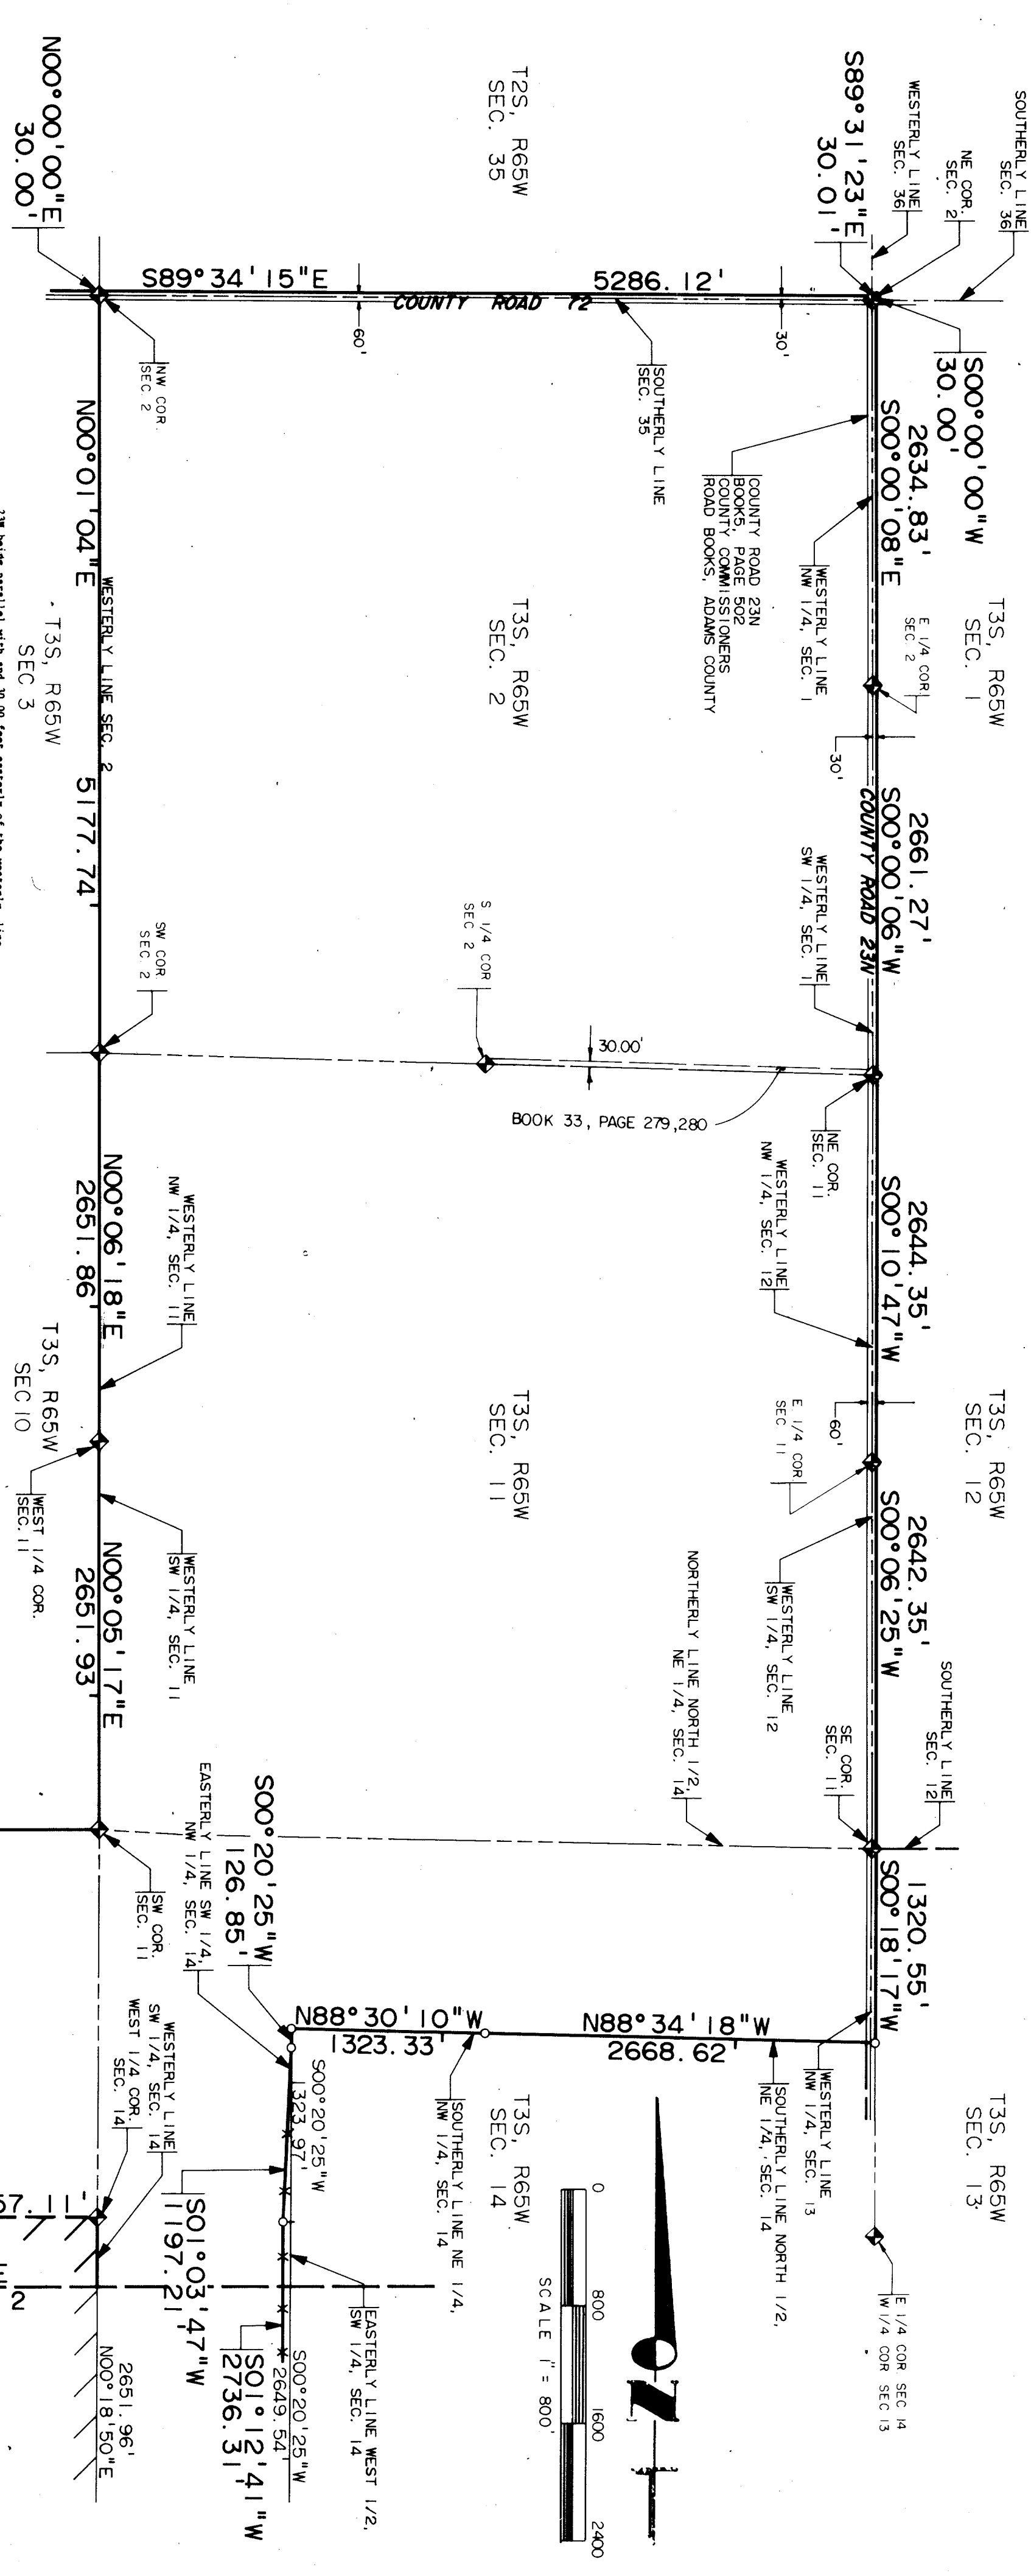

NOTICE: According to Colorado Law you must commence any legal action to recover such assets, in no event may any action be based upon any defect in this survey, has commenced more than ten years from the date of recording of this plat. The survey was made by the undersigned, a Registered Professional Land Surveyor, in correct reliance upon the above described parcels of land and that of least one sixth (1/6) of the perimeter boundary of said parcel is Adams, State of Colorado.

STATUTE OF LIMITATIONS

CITY OF AURORA APPROVALS

CITY ENGINEER *[Signature]* DATE *3/1/87*

CITY CLERK *[Signature]* DATE *3-30-87*

CITY ATTORNEY *[Signature]* DATE *3-22-87*

CITY COUNCIL-ORDINANCE NO. *84-203* EFFECTIVE DATE *4-10-87*

CITY MAYOR *[Signature]* DATE *3/30/87*

ANNEX PLO SH2

DRAWN *[Signature]* CAD *[Signature]*

CHECKED *[Signature]* APPROVED *[Signature]*

JOB 464-6094 DATE 12-31-86 SH 2 OF 2