


BATTERY CALCULATION
HOURS OF SUPERVISION: 24 HOURS
MINUTES OF ALARM: 5 MINUTES

PANEL D: FIRELITE FCPS 24FS6

ITEM	QTY	PART NUMBER	DESCRIPTION	Device Supervisory Current	Device Alarm Current	Total Supervisory Current	Total Alarm Current
1	1	FCPS-24S6	POWER SUPPLY BOARD	0.065000	0.145000	0.065000	0.145000
2	16	GCS24C	15cd STROBE CEILING	0.000000	0.120000	0.000000	1.920000
3	1	GCS24C	30cd STROBE CEILING	0.000000	0.120000	0.000000	0.120000
4	10	GCC24C	15cd HORN/STROBE CEILING	0.000000	0.143000	0.000000	1.430000
5	7	GCC24C	30cd HORN/STROBE CEILING	0.000000	0.143000	0.000000	1.001000
6	3	GCC24C	75cd HORN/STROBE CEILING	0.000000	0.223000	0.000000	0.669000
TOTAL:				0.065000	0.669000	0.065000	5.285000

SUPERVISORY:			
SUB-TOTAL:	0.065000	AMPS	
24 HOURS OF SUPERVISORY:	24.000000	HOURS	
SUB-TOTAL:	1.560000	AMP HOURS	
ALARM:			
SUB-TOTAL:	5.285000	AMPS	
5 MINUTES OF ALARM:	0.083333	HOURS	
SUB-TOTAL:	0.440417	AMP HOURS	
TOTALS:			
TOTAL SUPERVISORY:	1.560000	AMP HOURS	
TOTAL ALARM:	0.440417	AMP HOURS	
TOTAL:	2.000417	AMP HOURS	
SPARE OF 20% (SPARE)	0.400083	AMP HOURS	
MINIMUM BATTERY SIZE REQUIRED	2.400500	AMP HOURS	
BATTERIES SUPPLIED	7.000	AMP HOURS	

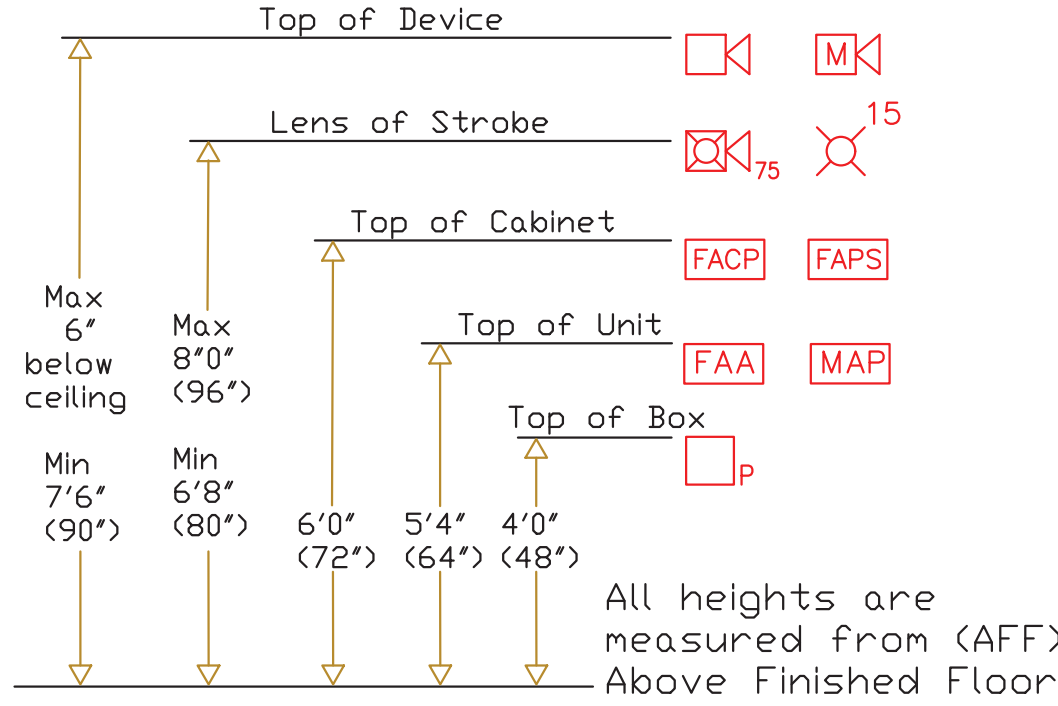

DEVICE MOUNTING HEIGHTS

BATTERY CALCULATIONS POWER SUPPLY

POWER SUPPLY
PANEL D: FIRELITE FCPS 24FS6

TOTAL CURRENT AVAILABLE FOR DEVICES	CIRCUIT NUMBER	CIRCUIT TYPE	CURRENT PER CIRCUIT	DEVICES	QUAN	CURRENT PER DEVICE	TOTAL CURRENT PER DEVICE	CURRENT PER CIRCUIT REMAINING	CIRCUIT OUTPUT VOLTAGE	WIRE GAGE	ESTIMATED ONE-WAY WIRE DISTANCE	VOLTAGE DROP	CIRCUIT FINAL VOLTAGE	MIN. OPERATE VOLTAGE
6.000	Circuit 1D	NAC	3.000	15cd STROBE C	3	0.12	0.360	2.640	20.4	14				
				15cd H/S C	2	0.143	0.286	2.354	20.4	14				
				30cd H/S C	3	0.143	0.429	1.925	20.4	14	170	1.166	19.234	16.000
Circuit 2D	NAC	3.000	15cd STROBE C	2	0.12	0.240	2.760	20.4	14					
				15cd H/S C	3	0.143	0.429	2.331	20.4	14				
				75cd H/S C	2	0.223	0.446	1.885	20.4	14	180	1.280	19.120	16.000
Circuit 3D	NAC	3.000	15cd STROBE C	5	0.12	0.600	2.400	20.4	14					
				15cd H/S C	3	0.143	0.429	1.971	20.4	14				
				30cd H/S C	4	0.143	0.572	1.399	20.4	14	250	2.554	17.846	16.000
Circuit 4D	NAC	3.000	15cd STROBE C	6	0.12	0.720	2.280	20.4	14					
				30cd STROBE C	1	0.12	0.120	2.160	20.4	14				
				15cd H/S C	2	0.143	0.286	1.874	20.4	14				
				75cd H/S C	1	0.223	0.223	1.651	20.4	14	240	2.066	18.334	16.000

PANEL TOTALS

TOTAL POWER USED	5.140
TOTAL CURRENT AVAIL	6.000
TOTAL CURRENT REMAINING	0.860

NOTES:
Current draws are Average (RMS) amperes.
All voltage calculations are in volts D.C.
Voltage drops are calculated assuming all of the load is at the end of the circuit.
Voltage Drop = Resistance X (one way wire Distance X2) X circuit Amp
C=CEILING MOUNTED

NEC 2020 TABLE 8

wire gage	resistance ohms per 1000 feet
12	2.01
14	3.19
16	5.08
18	8.08

VOLTAGE DROP CALCULATIONS POWER SUPPLY

GENERAL NOTES

- THE FIRE ALARM SYSTEM CANNOT BE COMBINED WITH BURGLAR ALARM SYSTEMS.
- THE INSTALLER IS REQUIRED TO COORDINATE WITH THE MECHANICAL CONTRACTOR TO DETERMINE INSTALLATION OF SMOKE DETECTORS OR SENSORS (I.E., NOT CLOSER THAN 3 FEET FROM ANY SUPPLY/RETURN DEFFUSER AND THAT ADDITION DETECTION MAY BE REQUIRED DUE TO THE RELOCATION OR SPACING ADJUSTMENT OF DETECTORS, AS A RESULT.)
- FIRE ALARM DEVICES MUST BE PLACED IN PROTECTED AREAS WITH AMBIENT TEMPERATURE RANGING FROM 32° TO 120° F.
- DO NOT PLACE DETECTORS WITHIN 3 FEET OF AIR SUPPLY REGISTERS AND DEFFUSERS.
- FIRE ALARM SYSTEMS SHALL BE MONITORED BY A CLASS I CENTRAL STATION.
- FIRE ALARM CONTROL PANEL WILL BE PLACED IN THE LOCATION SPECIFIED WITHIN THE PLAN SUBMITTAL UNLESS APPROVED BY THE LIFE SAFETY FIELD INSPECTOR.
- CITY OF AURORA BUILDING CODES DIVISION DOES NOT GRANT APPROVAL FOR ANY VIOLATIONS OF ADOPTED FIRE CODE. CODE VIOLATIONS UNCOVERED DURING FIELD INSPECTIONS MUST BE CORRECTED.
- PER THE 2015 IFC AND THE 2014 NEC THE INSTALLER MUST REQUEST A ROUGH WIRING INSPECTION ON THE FIRE ALARM SYSTEM PRIOR TO REQUESTING A FIRE ALARM FINAL INSPECTION.
- THE CONTRACTOR SHALL CONDUCT A "PRE-TEST" OF THE PROJECT AREA PRIOR TO AN ACCEPTANCE TEST WITH THE BUILDING CODES DIVISION.
- REMOTE ALARM INDICATORS SHALL BE PROVIDED FOR ANY FIRE ALARM DETECTOR LOCATED IN A CONCEALED LOCATION WITH A NORMALLY LOCKED DOOR.
- AT THE TIME OF FINAL FIRE ALARM INSPECTION, THE SYSTEM MUST BE SUPERVISED/MONITORED BY A CLASS I CENTRAL MONITORING AGENCY.
- THE INSTALLING CONTRACTOR (OR DESIGNEE) MUST PROVIDE ALL NECESSARY TESTING EQUIPMENT AND PERFORM ALL TESTING REQUIRED BY THE LIFE SAFETY FIELD INSPECTOR.
- IN-DUCT SMOKE DETECTORS INSTALLED IN CONCEALED LOCATIONS OR, WHERE THE DETECTORS ALARM INDICATOR IS NOT READILY VISIBLE TO RESPONDING PERSONNEL SHALL BE PROVIDED WITH REMOTE INDICATORS), REMOTE TEST STATION AND PLACARDING.
- ALL NEW OR EXISTING FIRE ALARM SYSTEMS MUST BE CONNECTED TO AN EXTERIOR HORN AND STROBE DEVICE. IF THE BUILDING IS SPRINKLED, A GENERAL ALARM ACTIVATION AT THE FIRE ALARM CONTROL PANEL WILL ACTIVATE THE EXTERIOR HORN AND STROBE. SILENCING THE PANEL MUST ALLOW THE VISUAL DEVICE TO CONTINUE UNTIL THE PANEL IS RESET.
- FIRE ALARM SYSTEMS SHALL INCLUDE BOTH AUDIBLE AND VISUAL ALARMS. VISUAL ALARMS WILL BE REQUIRED IN ALL ACCESSIBLE PUBLIC AND COMMON-USE AREAS PER THE 2015 IFC AND THE 2009-ANSI A117.1 STANDARD.
- PROVIDE A PRIMARY AND SECONDARY POWER SUPPLY FOR THE FIRE ALARM SYSTEM PER THE 2015 IFC, SECTION 907.5 AND THE 2013 NFPA 72.
- THE FIRE ALARM INSTALLATION CONTRACTOR MUST COMPLETE THE NFPA 72 "RECORD OF COMPLETION" PRIOR TO SCHEDULING THE AHJ ACCEPTANCE TEST.
- FIELD INSPECTION CONSULTATION IS AVAILABLE ON REQUEST. CALL 303.739-7420 TO REQUEST CONSULTATION.
- AUDIBLE ALARM SIGNALING SHALL EXCEED THE PREVAILING SOUND LEVEL IN A ROOM OR SPACE BY 15 DBA. SOUND LEVELS FOR FIRE ALARM SIGNALS SHALL BE 120 DBA MAXIMUM. IFC SECTION 907.10.2. ON REQUEST. CALL 303.739-7420 TO REQUEST AN INSPECTION

QUAN. PART # DESCRIPTION

7	GCS24C	GENTEX MULTI CANDELA STROBE CEILING
3	GCC24C	GENTEX MULTI CANDELA HORN/STROBE CEILING

NEW MATERIALS LIST

SYMBOL	DESCRIPTION
	FIRE ALARM POWER SUPPLY
	SMOKE DETECTOR (PHOTOELECTRIC)
	STROBE (NUMBER INDICATES CANDELA)
	C INDICATES CEILING MOUNTED
	HORN WITH STROBE (NUMBER INDICATES CANDELA)
	C INDICATES CEILING MOUNTED
	END OF LINE RESISTOR

LEGEND

DESCRIPTION CLASS TYPE

HORN/STROBE CIRCUITS	B	2 #14 AWG FPLP
----------------------	---	----------------

WIRE CHART

System Outputs


Control Panel Annunciation	Notification	Safety Control
----------------------------	--------------	----------------

	Activate General Alarm Audible Sounder	Activate General Alarm Visual Indicator	Activate Supervisory Alarm Audible Sounder	Activate Supervisory Alarm Visual Indicator	Activate Trouble Alarm Audible Sounder	Activate Trouble Alarm Visual Indicator	Activate Panel CD Display	Activate Exterior Horn/Stroke Above DO	Transmit Interior Horn/Stroke Above DO	Transmit General Fire Alarm Signal To Supervisory Station	Transmit Trouble Signal To Supervisory Station	Primary Elevator Recall	Secondary Elevator Recall	Shunt Elevator Power	Shut Down Air Handling Unit
1 Smoke Detector	X	X													
2 Pull Station	X	X													
3 Sprinkler Water Flow Switch			X	X											
4 Sprinkler Tamper Valve					X	X									
5 Ground Fault							X	X	X						
6 Open Circuit										X					
7 Notification Circuit Trouble							X	X	X						
8 Low Battery										X					
9 AC Power Failure										X					
10 Communicator Trouble Condition							X	X	X						

Note: The existing elevator has recall and power shunt.

SEQUENCE OF OPERATIONS

THE NEW DEVICES ARE CLOUDED

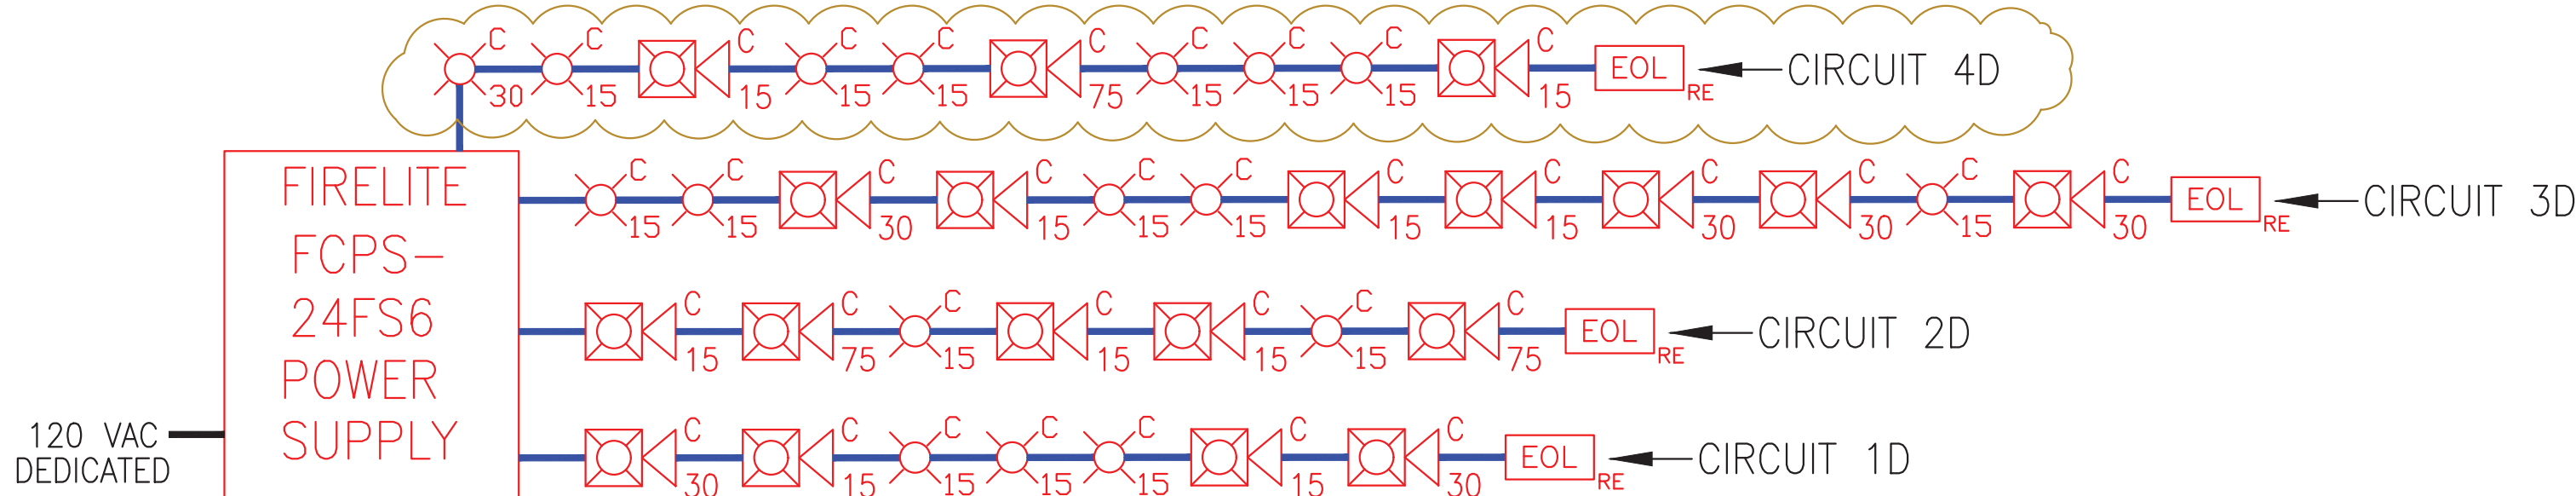

ONE LINE DIAGRAM



10200 E. EASTER AVE
CENTENNIAL, CO 80112
Ph: 303.790.2520
Fx: 303.790.2528

SPECULATIVE SUITE 430
1411 S POTOMAC STREET
AURORA, COLORADO 80012

SUBMITTAL PREPARED BY:



Alarm Design Solutions Inc.
105 Red Wing Court
Mead, CO 80542
(303) 828-0802
alarmdesignsolu@cs.com

JOB NUMBER: 8168

NATIONAL INSTITUTE FOR CERTIFICATION
IN ENGINEERING TECHNOLOGIES
Fire Protection Engineering Technology
Fire Alarm Systems

Joel Blatt

Joel Blatt S.E.T.
NICET #103704 Level IV
EXP: 10/1/2022

DATE: 07/26/21 SCALE: N.T.S.

REVISION:

PAGE NAME: TITLE PAGE

FA-1

SHEET
1 OF 2




City of Aurora Building Division
Counter Permit Intake by: JLG
Date: Jul 26, 2021
RSN: 1562938
Permit: 2021-2019708-CT



10200 E. EASTER AVE
CENTENNIAL, CO 80112
Ph: 303.790.2520
Fx: 303.790.2528

SPECULATIVE SUITE 430
1411 S POTOMAC STREET
AURORA, COLORADO 80012

SUBMITTAL PREPARED BY:

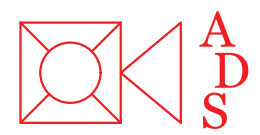

Alarm Design Solutions Inc.
105 Red Wing Court
Mead, CO 80542
(303) 828-0802
alarmdesignsolu@cs.com

JOB NUMBER: 8168

NATIONAL INSTITUTE FOR CERTIFICATION
IN ENGINEERING TECHNOLOGIES
Fire Protection Engineering Technology
Fire Alarm Systems

Joel Blatt

Joel Blatt S.E.T.
NICET #103704 Level IV
EXP. 10/1/2022


DATE: 07/26/21 SCALE: 1/4"=1'0"

REVISION:

PAGE NAME: FLOOR PLAN

FA-2

SHEET
2 OF 2

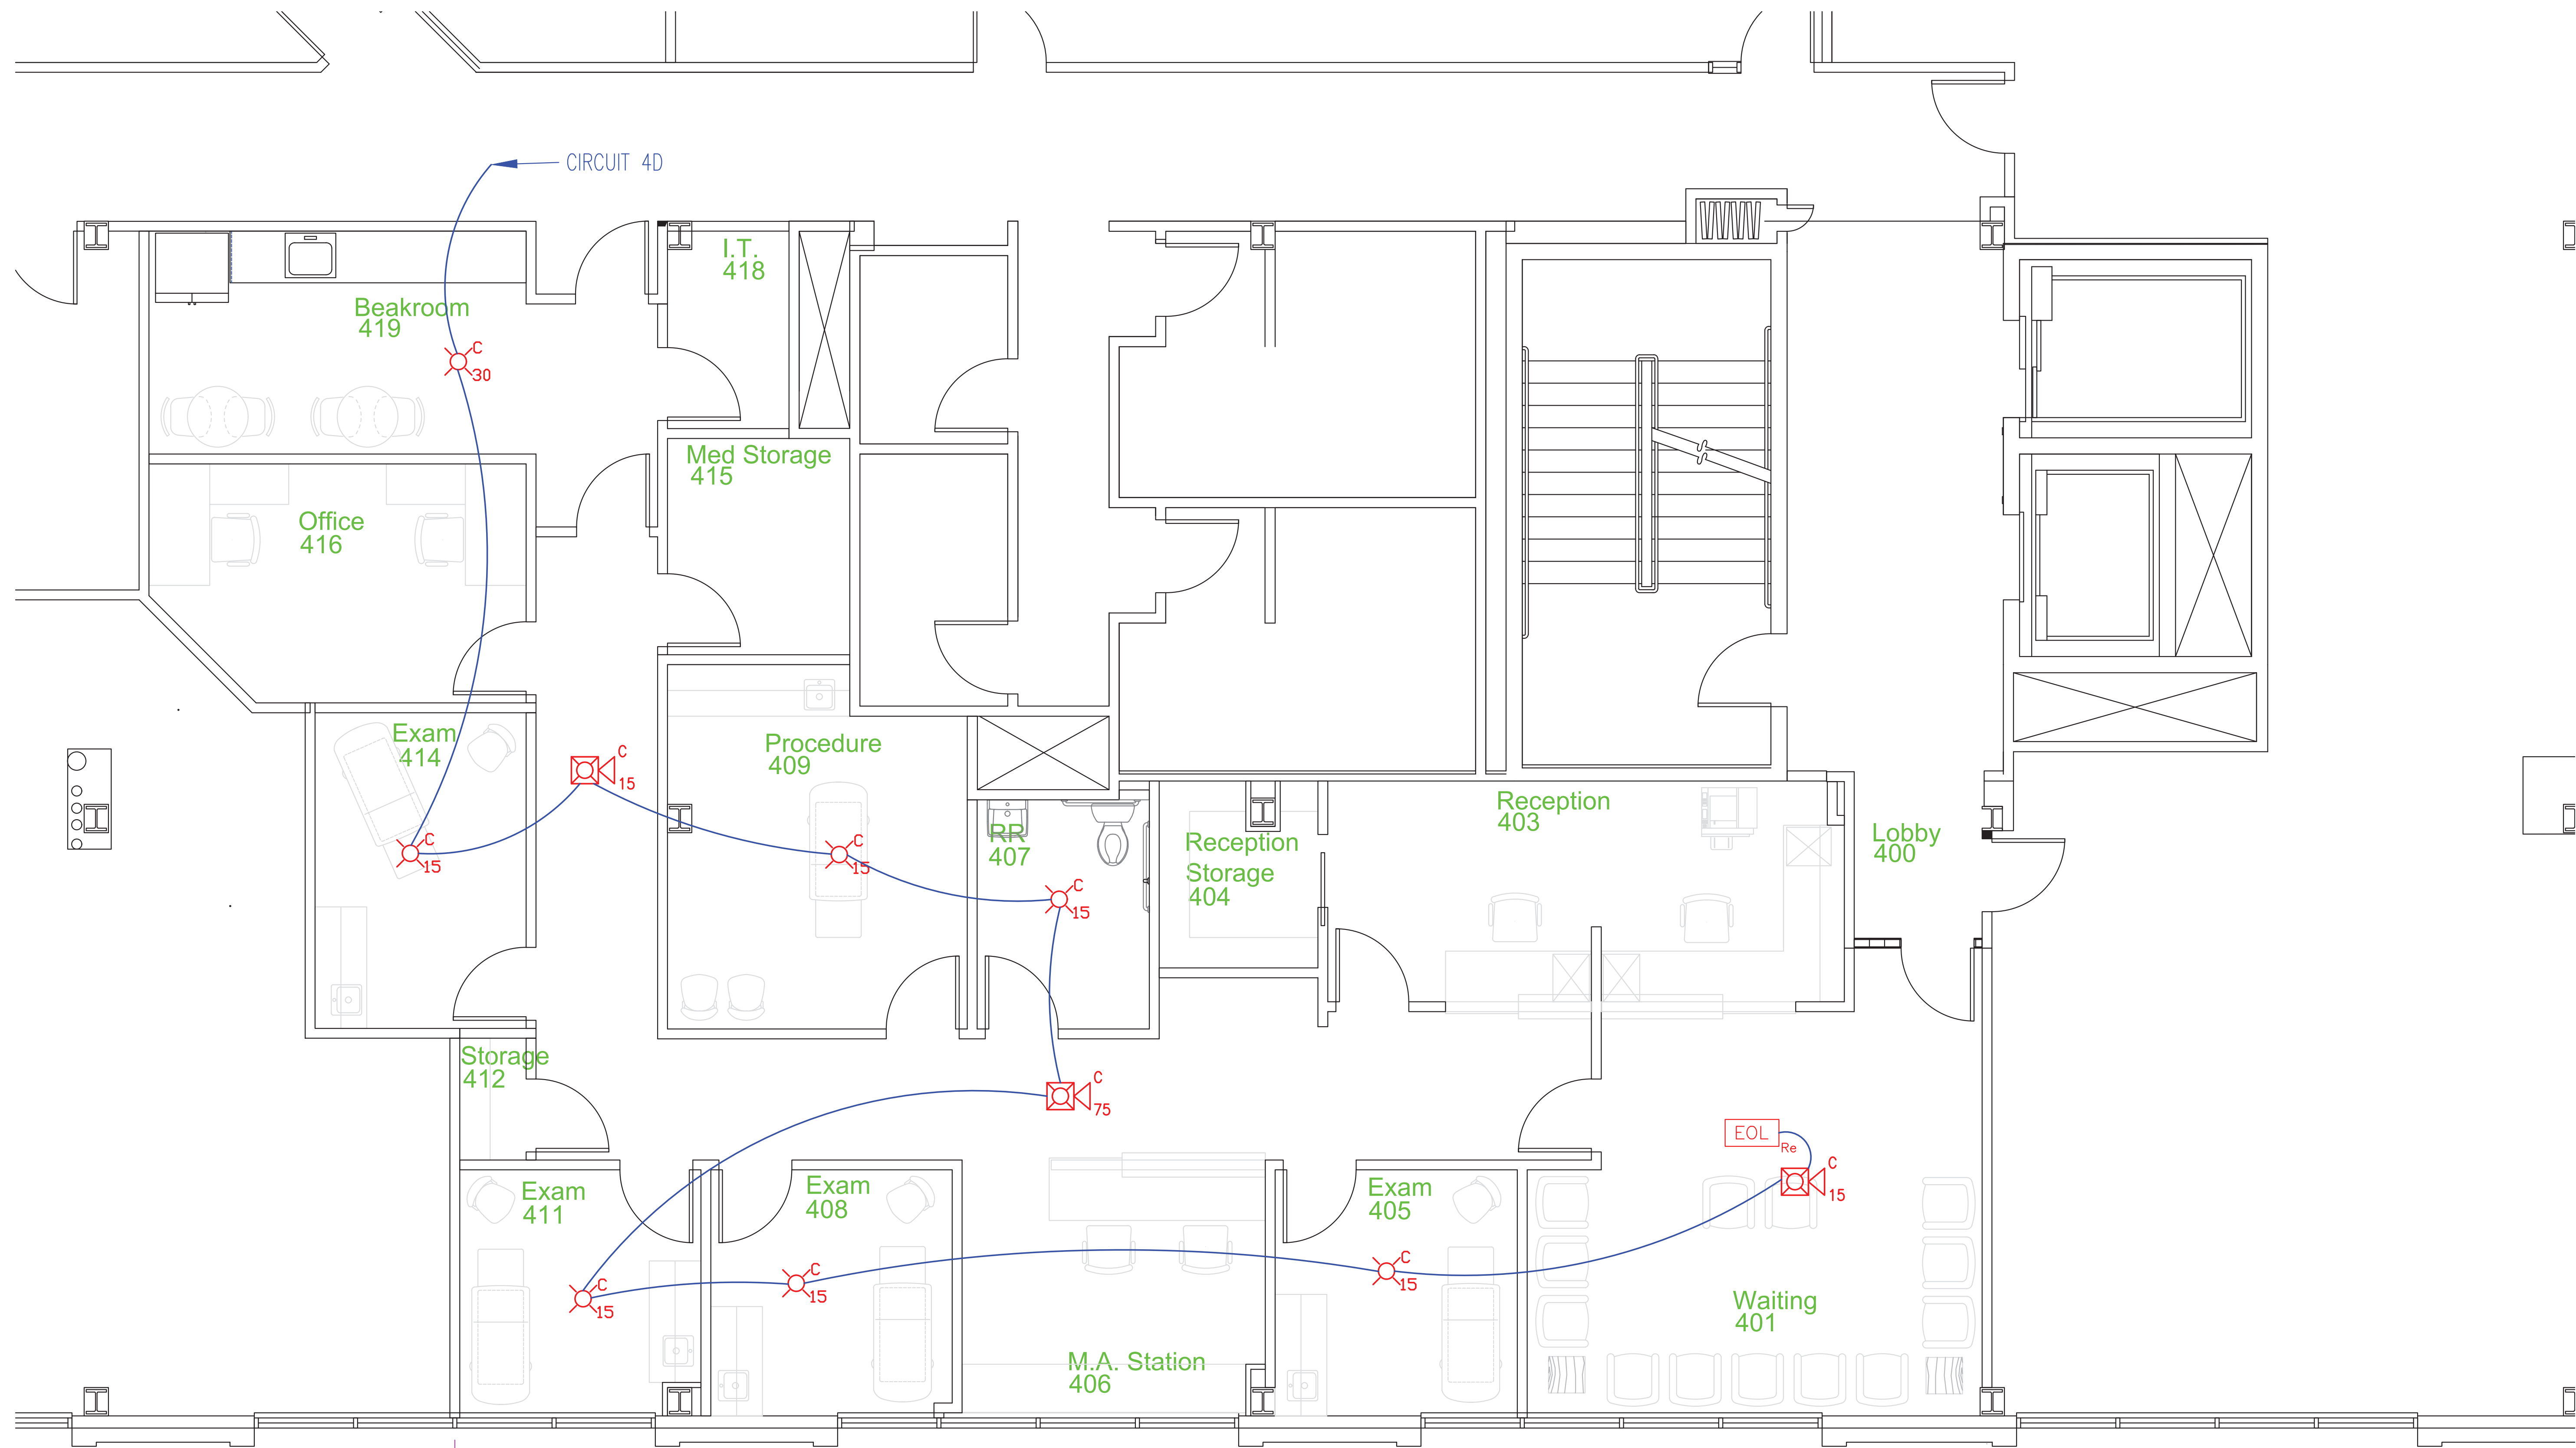

PARTIAL 4TH FLOOR FIRE ALARM PLAN

SCALE: 1/4" = 1'-0"



NORTH



NOTE: FLAT DROP CEILING AT 9'

SYMBOL	DESCRIPTION
	FIRE ALARM POWER SUPPLY
	STROBE (NUMBER INDICATES CANDELA) C INDICATES CEILING MOUNTED
	HORN WITH STROBE (NUMBER INDICATES CANDELA) C INDICATES CEILING MOUNTED
	END OF LINE RESISTOR
	LEGEND

FCPS-24FS6

24 Volt, 6 Amp Power Supply



Power Supplies/Accessories

General

The **Fire-Lite FCPS-24FS6(C/E)** is a compact, cost-effective, 6-amp remote power supplies with battery charger. The FCPS-24FS6(C/E) may be connected to any 12 or 24 volt fire alarm control panel (FACP) or may stand-alone. Primary applications include notification appliance (bell) circuit (NAC) expansion (to support ADA requirements and NAC synchronization) or auxiliary power to support 24 volt system accessories. The FCPS provides *regulated and filtered* 24 VDC power to four notification appliance circuits configured as either two Class B (Style Y) and Class A (Style Z, with ZNAC-4 option module) or four class B only. Alternately, the four outputs may be configured as any combination of resettable/non-resettable power outputs (optimal for powering four-wire smoke detectors). The FCPS-24FS6(C/E) also contains a battery charger capable of charging up to 7.0 Amp hour batteries. FCPS-24FS6(C/E) is ULC-listed.

NOTE: Unless otherwise specified, the term FCPS-24FS6 used in this document refers to the standard FCPS-24FS6, FCPS-24FS6C, FCPS-24FS6E

Features

- UL-Listed Notification Appliance Circuit (NAC) synchronization using System Sensor, Wheelock, or Gentex "Commander²" appliances.
- Operates as a "sync-follower" or as a "sync-generator" (default). *See note on page 2.*
- Contains two fully-isolated input/control circuits - triggered from FACP NAC (NAC expander mode) or jumped permanently "ON" (stand-alone mode).
- Two Class B (Style Y) or Class A (Style Z, with ZNAC-4 module) NACs (circuits 1 & 3)
- 6-amp full load output, with 3 amps maximum/circuit, in NAC expander mode (UL 864).
- 4-amp continuous output in stand-alone mode (UL 1481).
- Compatible with coded inputs; signals passed through.
- Optional power-supervision relay (EOLR-1).
- In stand-alone mode, output power circuits may be configured as: resettable, (reset line from FACP required), non-resettable, or a mix of two and two.
- Fully regulated and filtered power output - optimal for powering four-wire smoke detectors, annunciators, and other system peripherals requiring regulated/filtered power.
- Power-limiting technology meets UL power-limiting requirements.
- Form-C normally-closed trouble relay.
- Fully supervised power supply, battery, and NACs.
- Selectable earth fault detection.
- AC trouble report selectable for immediate 2-hour delay.
- Works with virtually any UL 864 fire alarm control which utilizes an industry-standard reverse-polarity notification circuit (including unfiltered and unregulated bell power).
- Requires input trigger voltage of 9 - 32 VDC.
- Self-contained in compact, locking cabinet - 15"H x 14.5"W x 2.75"D (cm: 38.1H x 36.83W x 6.985D).



- Includes integral battery charger capable of charging up to 18 AH batteries. Cabinet capable of housing 7.0 AH batteries.
- Battery charger may be disabled via DIP switch for applications requiring larger batteries.
- Fixed, clamp-type terminal blocks accommodate up to 12 AWG (3.1mm²) wire.

Specifications

Primary (AC) Power:

- FCPS-24FS6: 120 VAC, 60 Hz, 3.2A maximum.
- FCPS-24FS6/E: 240 VAC, 50 Hz, 1.6A maximum.
- Wire Size: minimum #14 AWG (2.0mm²) with 600 V insulation.

Control Input Circuit:

- **Trigger Input Voltage:** 9 to 32 VDC.
- **Trigger Current:** 2.0 mA (16 - 32 V); Per Input: 1.0 mA (9 - 16 V).

Trouble Contact Rating: 5 A at 24 VDC.

Auxiliary Power Output: Specific application power 500 mA maximum.

Output Circuits:

- +24 VDC filtered, regulated.
- 3.0 A maximum for any one circuit.
- Total continuous current for all outputs (stand-alone mode):
 - FCPS-24F: 4.0 A maximum.
- Total short-term current for all outputs (NAC expander mode):
 - FCPS-24F: 6.0 A maximum.

Secondary Power (Battery) Charging Circuit:

- Supports lead-acid batteries only.
- Float-charge voltage: 27.6 VDC.
- Maximum current charge: 250 mA.
- Maximum battery capacity: 7.0 AH.

Applications

Example 1: Expand notification appliance power an additional 6.0 A. Use up to four Class B (Style Y) outputs or four Class A (Style Z) outputs (using ZNAC-4). For example, the FACP notification appliance circuits will activate the FCPS when reverse-polarity activation occurs. Trouble conditions on the FCPS are sensed by the FACP through the notification appliance circuit.

Example 2: Use the FCPS to expand auxiliary regulated 24-volt system power up to 4.0 A. Both resettable and non-resettable power options are available. Resettable outputs are created by connecting the resettable output from the FACP to one or both of the FCPS inputs.

Example 3: Use addressable control modules to activate the FCPS instead of activating it through the FACP notification appliance circuits. This typically allows for mounting the FCPS at greater distances* away from the FACP while expanding system architecture in various applications.

For example, an addressable control module is used to activate the FCPS, and an addressable monitor module is used to sense FCPS trouble conditions. Local auxiliary power output from the FCPS provides power to the addressable control module.

****NOTE:** Addressable FACP's are capable of locating control and monitor modules at distances of up to 10,000 feet (3,046 meters) .*

Sync Follower/Generator Note

In some installations, it is necessary to synchronize the flash timing of all strobes in the system for ADA compliance. Strobes accomplish this by monitoring very short timing pulses on the NAC power which are created by the FACP. When installed at the end of a NAC wire run, the FCPS-24FS6 can track (i.e. "follow") the strobe synchronization timing pulses on the existing NAC wire run. This maintains the overall system flash timing of the additional strobes attaches to the FCPS.

When the FCPS-24FS6 is configured (via DIP switch settings) as a "sync follower," the FCPS's NAC outputs track the strobe synchronization pulses present at the FCPS's sync input terminal. The pulses originate from an upstream FACP or other power supply.

When the FCPS-24FS6 is configured (via DIP switch settings) as a "sync generator," the FCPS's sync input terminals are not used. Rather, the FCPS is the originator of the strobe synchronization pulses on the FCPS's NAC outputs. In "sync generator" mode, the sync type (System Sensor, Wheelock, or Gentex) is selectable via DIP switch settings.

Standards and Codes

The FCPS-24FS6 complies with the following standards:

- **NFPA 72** National Fire Alarm Code.
- **UL 864** Standard for Control Units for Fire Alarm Systems (NAC expander mode).
- **UL 1481** Power Supplies for Fire Alarm Systems.

Agency Listings and Approvals

These listings and approvals apply to the modules specified in this document. In some cases, certain modules or applications may not be listed by certain approval agencies, or listing may be in process. Consult factory for latest listing status.

- **UL Listed:** S2424, S1287
- **ULC Listed:** S2424
- **CSFM Approved:** 7315-0076:176
- **MEA:** 387-94E

Ordering Information

FCPS-24FS6: 6.0 A, 120 VAC remote charger power supply. Includes main printed circuit board, transformers, enclosure (15"H x 14.5"W x 2.75"D [cm: 38.1H x 36.83W x 6.985D]), and installation instructions.

FCPS-24FS6 is ULC-listed.

FCPS-24FS6E: 6.0 A, 240 VAC remote charger power supply. Includes main printed circuit board, transformers, enclosure (15"H x 14.5"W x 2.75"D [cm: 38.1H x 36.83W x 6.985D]), and installation instructions.


ZNAC-4: Class A (Style Y) NAC option module.

EOLR-1: 12/24 VDC end-of-line relay for monitoring four-wire smoke detector power.


BAT-1270: Battery, 12-volt, 7.0 AH (two required).

PS-1270: Battery, 12-volt, 7.0 AH (two required).

90286: Optional module mounting kit, is required to install an addressable module on the power supply main circuit board.

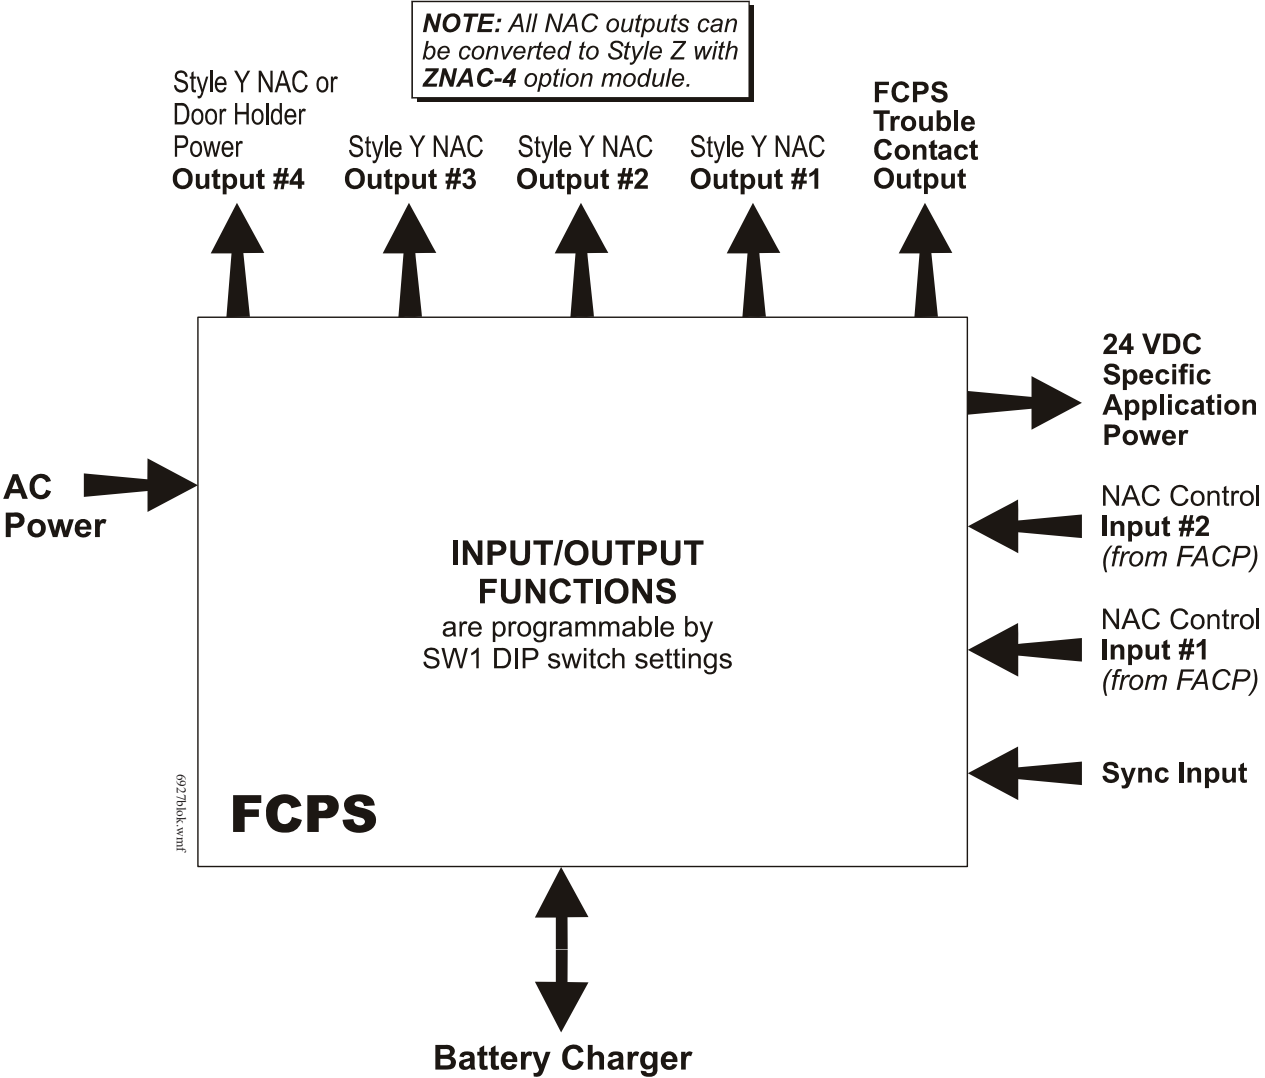

Simplified Block Diagram

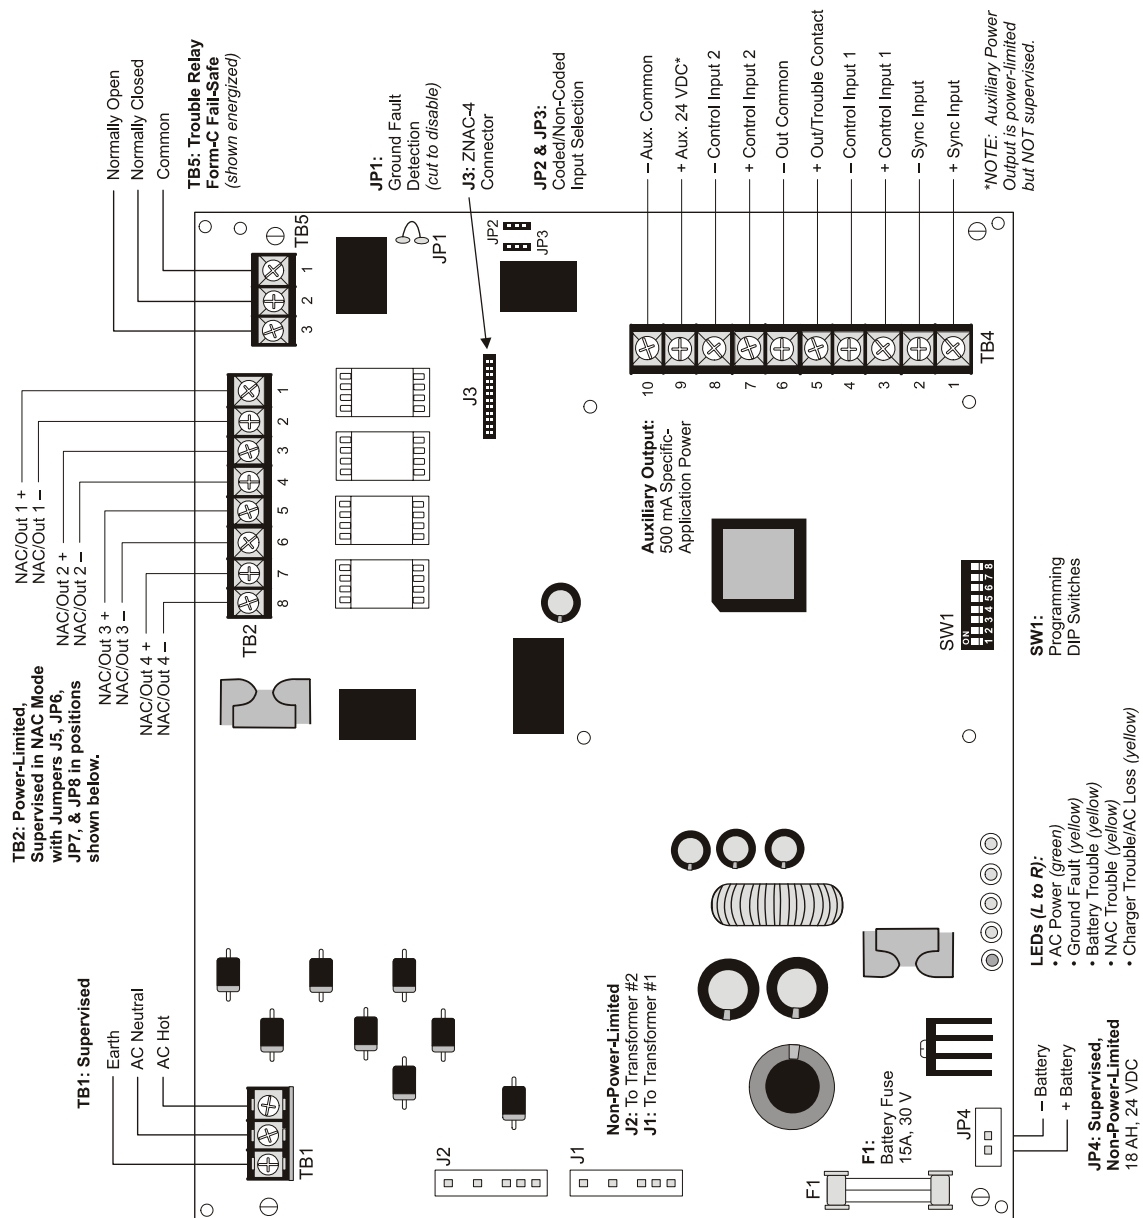

Board Layout

System Sensor® and FireLite® Alarms are registered trademarks of Honeywell International Inc.
©2013 by Honeywell International Inc. All rights reserved. Unauthorized use of this document is strictly prohibited.



This document is not intended to be used for installation purposes.
We try to keep our product information up-to-date and accurate.
We cannot cover all specific applications or anticipate all requirements.
All specifications are subject to change without notice.



Made in the U.S. A.

For more information, contact Fire•Lite Alarms. Phone: (800) 627-3473, FAX: (877) 699-4105.
www.firelite.com

GENTEX CORPORATION

Commander⁴ Series Selectable Candela Evacuation Signals

Applications

The GCS/GCC Series is a ceiling mount strobe or horn/strobe combination that offers dependable audible and visual alarms and the lowest current consumption.

The GCS/GCC offers tamperproof field selectable candela options of 15, 30, 75, 95, 115 and 150 candela.

The GCC horn offers a continuous or synchable temporal three in 2400Hz and mechanical tone. All tones are easy for the professional to change in the field by using switches. The models are shipped from the factory in the temporal three alarm mode.

The GC Series has a very minimal operating current and has a minimum flash rate of 1Hz regardless of input voltage.

The Commander⁴ Series comes standard with the 4" mounting plate which incorporates the popular Super-Slide[®] feature that allows the installer to easily test for supervision. The product also features a locking mechanism which secures the product to the bracket without any screws showing.

The Commander⁴ also features the patented Checkmate[®] - Instant Voltage Verification feature which allows the installer to check the voltage drop draw without removing the signal.

The GC Series appliances are ANSI/UL 464 and ANSI/UL 1971 listed for use with fire protective systems and are warranted for three years from the date of purchase.

Standard Features

- Nominal voltage 24VDC
- Tamperproof field selectable candela options of 15, 30, 75, 95, 115 & 150
- Super-Slide[®] Bracket - Ease of Supervision Testing
- Checkmate[®] - Instant Voltage Verification
- Unit Dimensions: 6" (15.24 cm) x 2.6" (6.604 cm)
- Synchronize strobe and/or horn with Gentex AVSM Control Module
- Prewire entire system, install mounting bracket, then install signals
- Documented lower installation and operating costs
- Input Terminals 12 to 18 AWG
- Switch Selection for High or Low dBA
- Switch Selection for 2400Hz or Mechanical Tone
- Switch Selection for Continuous or Temporal 3
- Tamperproof re-entrant grill
- Surface mount with the GCSB (Gentex Ceiling Surface Mount Box)
- Silence audible while visual appliance will remain flashing (for use in accepted jurisdictions)
- Faceplate available in red or off-white

GCS/GCC 24VDC S E R I E S



Product Listings

SIGNALING



LISTED



- ANSI/UL 464 and ANSI/UL 1971 Listed
- FM Approved
- CSFM: 7135-0569:122 (GCC)
7125-0569:123 (GCS)
- MEA: 285-91-E

Patents

- 7,375,617 May 20, 2008

Product Compliance

- NFPA 72
- Americans with Disabilities Act (ADA)
- IBC/IFC/IRC
- City & State ordinances/Laws/Regulations
- Quality Management System is certified to:
ISO 9001:2008



GCS Series 24 Volt Ceiling Mount Selectable Strobe

Model Number	Part Number	Nominal Voltage	Candela
GCS24CR	904-1213-002	24VDC	15, 30, 75, 95, 115, 150
GCS24CW	904-1215-002	24VDC	15, 30, 75, 95, 115, 150
GCS24PCR	904-1214-002	24VDC	15, 30, 75, 95, 115, 150
GCS24PCW	904-1216-002	24VDC	15, 30, 75, 95, 115, 150

GCC Series 24 Volt Ceiling Mount Selectable Horn/Strobe

Model Number	Part Number	Nominal Voltage	Candela	Reverberant dBA @ 10ft. per ANSI/UL 464	In Anechoic Room dBA @ 10ft.
GCC24CR	904-1209-002	24VDC	15, 30, 75, 95, 115, 150	81-86	90
GCC24PCR	904-1210-002	24VDC	15, 30, 75, 95, 115, 150	81-86	90
GCC24CW	904-1211-002	24VDC	15, 30, 75, 95, 115, 150	81-86	90
GCC24PCW	904-1212-002	24VDC	15, 30, 75, 95, 115, 150	81-86	90

Model Designations:

C = Ceiling Mount
 R = Red Faceplate W = White Faceplate

All units are available in plain (no lettering).

Plain units are non-returnable.

GC24 Product Strobe Current Ratings (mA)

	Candela	15cd	30cd	75cd	95cd	115cd	150cd
24VDC (16-33 Volts)	24VDC	72mA	101mA	167mA	200mA	214mA	286mA
	UL Max ¹	120mA	120mA	200mA	220mA	290mA	321mA

GCC24 Product Horn Decibel and Current Ratings (mA)

Horn Mode	Minimum dBA @ 10ft. per ANSI/UL 464 (HIGH)	Minimum dBA @ 10ft. per ANSI/UL 464 (LOW)	Regulated 24VDC Max. Operating @ High Setting (mA)
Temp 3 2400Hz	83	75	23
Temp 3 Mechanical	81	73*	22
Continuous 2400Hz	86	78	23
Continuous Mechanical	84	76	22

NOTES:


- Operating temperature: 32°F to 120°F (0° to 49°C). The GC Series is not listed for outdoor use.
- The sound output for the temporal 3 tone is rated lower since the time the horn is off is averaged into the sound output rating. While the horn is producing a tone in the temporal 3 mode its sound pressure is the same as the continuous mode.
- For nominal and peak current across UL regulated voltage range for filtered DC power and unfiltered (FWR [Full Wave Rectified]) power, see installation manual.
- Gentex does not recommend using a coded or pulsing signaling circuit with any of our strobe products (see Technical Bulletin Number 014).
- * Operating the horn in this mode at this voltage will result in not meeting the minimum ANSI/UL 464 reverberant sound level required for public mode fire protection service. These settings are acceptable only for private mode fire alarm use. Use the high dBA setting for public mode application (not applicable when using the chime tone. The chime tone is always private mode).
- ¹ RMS current ratings are per UL average RMS method. UL max current rating is the maximum RMS current within the listed voltage range (16-33VDC for 24VDC units). For strobes the UL max current is usually at the minimum listed voltage (16VDC for 24VDC units). For audibles the max current is usually at the maximum listed voltage. For unfiltered FWR ratings, see installation manual.

Switch positions 1 and 2 in the down position to select isolated horn and strobe power inputs. Switch 3 selects between temporal or non-temporal tone. Up is temporal. Switch 4 selects between mechanical or high frequency tone. Up is mechanical. Switch 5 selects between high or low dBA. Up is high dBA.

GCS/GCC 24VDC S E R I E S

RSN: 1562938
Permit # 2021-2019708-CT
Sheet 10 of 10

Conventional GC Series Wiring Diagrams

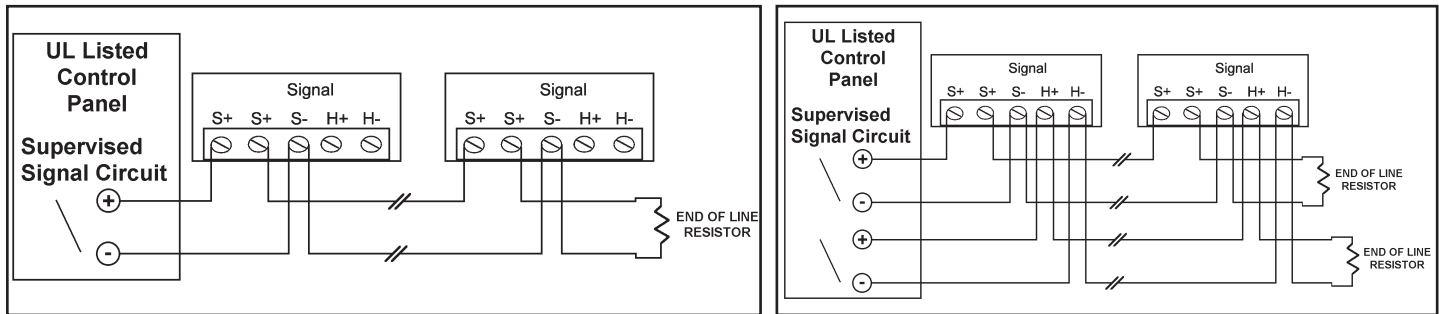

NOTES:

- All strobes are designed to flash as specified with continuous applied voltage. Strobes should not be used on coded or pulsing signaling circuits. However, use of the Gentex AVSM control module or Gentex synchronization protocol is permitted to synchronize the strobe, horn and/or mute the horn. See Technical Bulletin 014 for additional information.
- **FOR SYNCHRONIZATION WIRING INFORMATION, REFERENCE AVSM CONTROL MODULE DATA SHEET (551-0031) AND/OR AVSM CONTROL MODULE MANUAL (550-0284) FOR SYNCHRONIZATION MODULE WIRING DIAGRAMS. AVSM CONTROL MODULE DATA SHEET AND MANUAL CAN BE OBTAINED AT <http://www.gentex.com> OR CALL GENTEX CORPORATION AT 1-800-436-8391.**

Architect & Engineering Specifications

The visible and audible/visible signal shall be Gentex model GCS or GCC or approved equal and shall be listed by Underwriters Laboratories Inc. per ANSI/UL 1971 for the GCS and ANSI/UL 464 for the GCC. The notification appliance shall also be listed with the California State Fire Marshal (CSFM) and the Bureau of Standards and Appeals (NYC).

The notification appliance (combination audible/visible units and audible units only) shall produce a peak sound output of 90dBA or greater as measured at 24VDC in an anechoic chamber. The signaling appliance shall also have the capability to silence the audible signal while leaving the visible signal energized with the use of a single pair of power wires. Additionally, the user shall be able to select either continuous or temporal tone output with the temporal signal having the ability to be synchronized.

The audible/visible and visible signaling appliance shall also maintain a minimum flash rate of 1Hz or up to 2Hz regardless of power input voltage. The appliance shall have an operating current of 72mA or less at 24VDC for the 15 candela strobe circuit.

The appliance shall be polarized to allow for electrical supervision of the system wiring. The unit shall be provided with a mounting bracket with terminals with barriers for input/output wiring and be able to mount to a single gang or double gang box or double workbox with the use of an adapter plate. The unit shall have an input voltage range of 16-33 volts with either direct current or full wave rectified power.

The appliance shall be capable of test supervision without disconnecting wires, verify voltage without removing unit and be capable of mounting to a surface back box.

24 units per carton
29 pounds per carton

GENTEX CORPORATION

Fire Protection Products Group • www.gentex.com
10985 Chicago Drive • Zeeland, Michigan 49464
616.392.7195 • 1.800.436.8391 • 616.392.4219 Fax

Gentex Corporation reserves the right to make changes to the product data sheet at their discretion.

Important Notice:

These materials have been prepared by Gentex Corporation ("Gentex") for informational purposes only, are necessarily summary, and are not purported to serve as legal advice and should not be used as such. Gentex makes no representations and warranties, express or implied, that these materials are complete and accurate, up-to-date, or in compliance with all relevant local, state and federal laws, regulations and rules. The materials do not address all legal considerations as there is inevitable uncertainty regarding interpretation of laws, regulations and rules and the application of such laws, regulations and rules to particular fact patterns. Each person's activities can differently affect the obligations that exist under applicable laws, regulations or rules. Therefore, these materials should be used only for informational purposes and should not be used as a substitute for seeking professional legal advice. Gentex will not be responsible for any action or failure to act in reliance upon the information contained in this material.

551-0051-06