


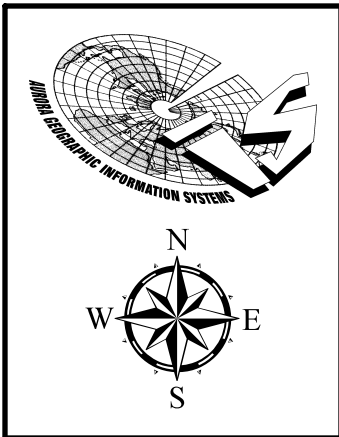

- LEGEND:
- [White Box] = INSIDE AURORA
 - [Gray Box] = OUTSIDE AURORA
 - [Blue Line] = SUBDIVISION LINE
 - [Red Line] = LOT LINE
 - [Dashed Red Line] = OWNERSHIP LINE
 - [Black Line] = RIGHT-OF-WAY LINE
 - [+ Symbol] = SECTION CORNERS


NOTES:

INFORMATION ON THIS MAP IS INTENDED TO SERVE AS AN AID IN GRAPHIC INFORMATION ONLY.

THE CITY OF AURORA ASSUMES NO RESPONSIBILITY OR LIABILITY OF ANY KIND TO ANY USER OF THIS MAP.


ALL EASEMENTS ARE 8 FEET WIDE ON BACK OF LOTS AND ARE FOR UTILITY PURPOSES UNLESS OTHERWISE NOTED. EASEMENTS SHOWN ON FRONT OF LOTS ARE GAS LINE EASEMENTS AND ARE 6 FEET BACK OF LOT LINES EXCEPT THAT WHERE 4 FOOT UTILITY OR ARBORICULTURAL EASEMENTS ARE SHOWN, GAS LINE EASEMENTS ARE THEN 10 FEET BACK OF LOT LINES. EASEMENTS SHOWN ON SIDE LOT LINES ARE 6 FOOT UTILITY EASEMENTS UNLESS SHOWN OTHERWISE. ALL OTHER EASEMENTS ARE FOR UTILITY PURPOSES UNLESS NOTED.

PLOT DATE:
August 30, 2026

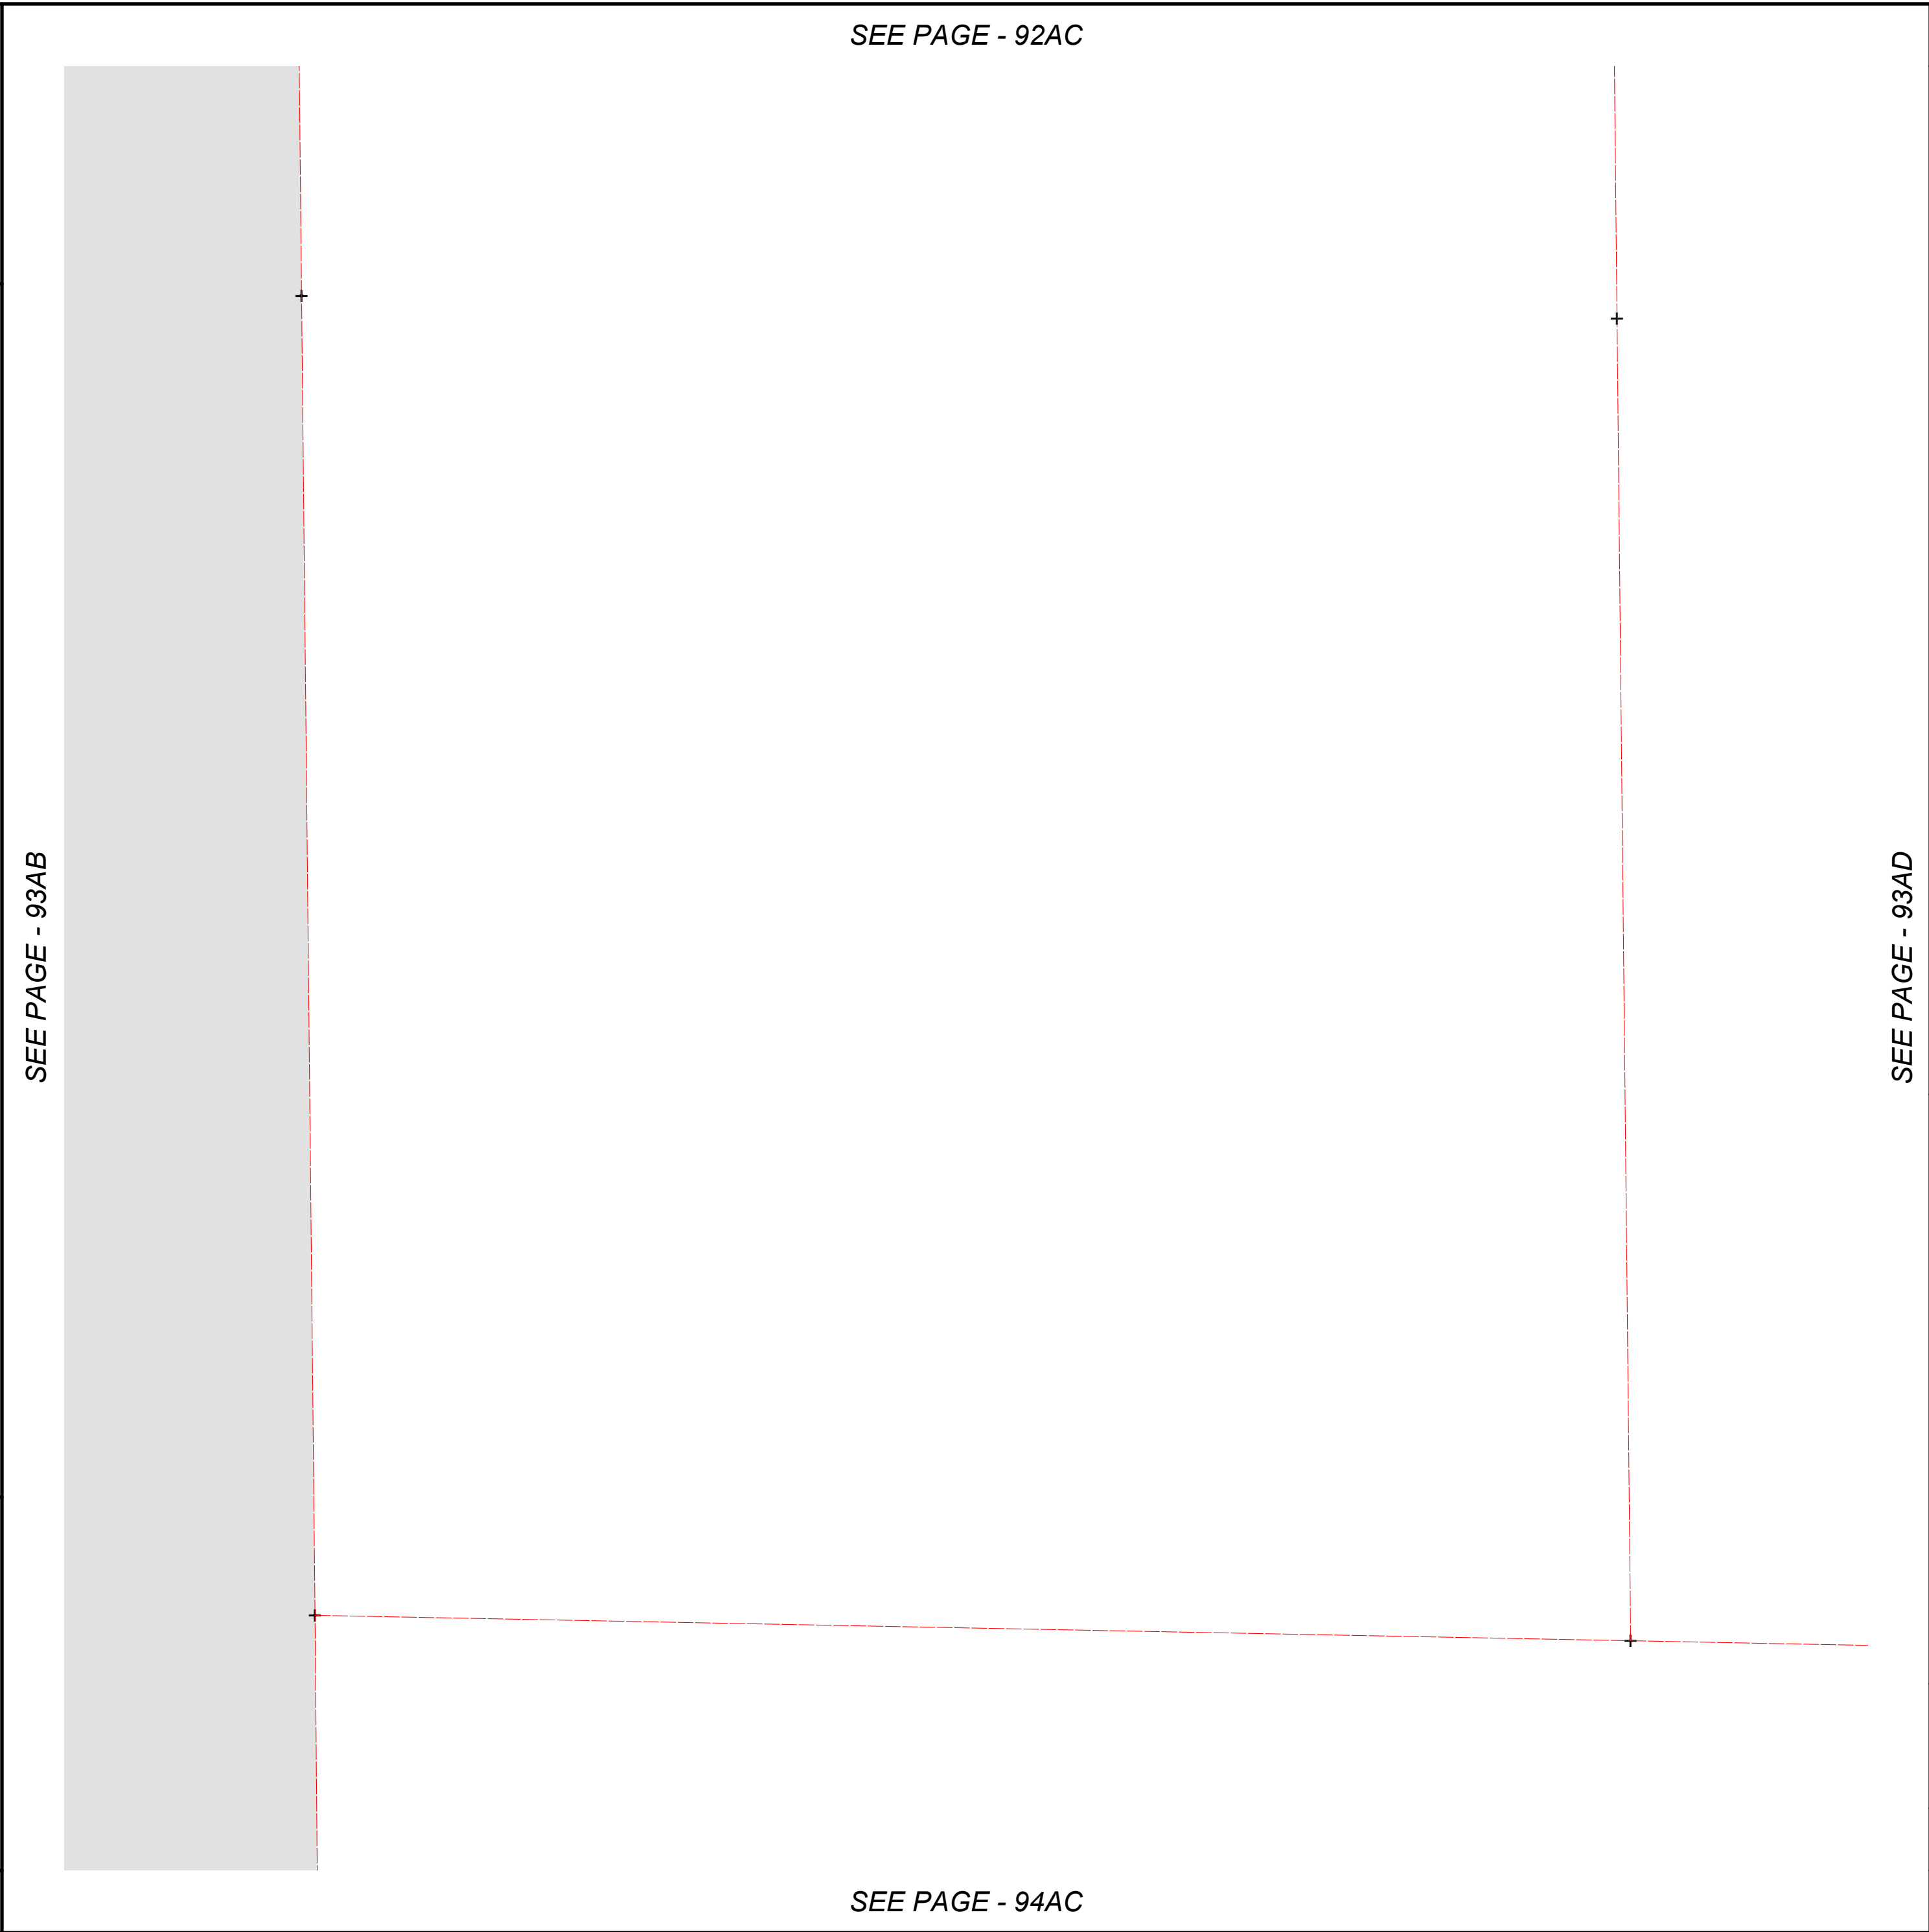

2026

City of Aurora, Colorado - Information Technology
15151 East Alameda Parkway, Aurora, Colorado 80012
website: www.auroragov.org email: GIS@auroragov.org

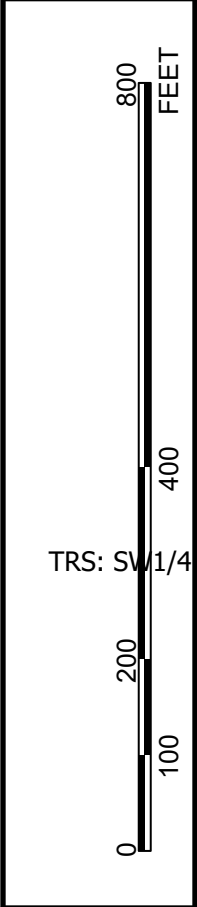

PLAT

14