



2500 South Raritan, Englewood, CO 80110
(303) 975-1772 (888) 975-1772

ASPEN CREEK

1421 S. Potomac St.
AURORA, CO 80012

HALO LIT ADDRESS NUMERALS

CUSTOMER APPROVAL

NAME: _____

DATE: _____

REV1 07.27.17 JJ _____

REV2 _____

REV3 _____

REV4 _____

REV5 _____

REV6 _____

REV7 _____

REV8 _____

SALES: JP PR: XX

DESIGN: TD

DATE: 04.26.17

DWG: 11890

These plans are the exclusive property of Walker Sign Holdings Inc. dba Advantage Sign and are the result of the original work of its employees. They are submitted to your company for the sole purpose of your consideration of whether to purchase these plans or to purchase from Walker Sign Holdings Inc. dba Advantage Sign A sign manufactured according to these plans, distribution or exhibition of these plans to anyone other than employees of your company, or use of these plans to construct a sign similar to the one embodied herein, is expressly prohibited and will render the user liable for damages. Copyright 2017 © Walker Sign Holdings Inc. All rights reserved.



DESCRIPTION


- A** HALO LIT CHANNEL LETTERS
- FABRICATED ALUMINUM CHANNEL LETTERS
 - 5" DEEP RETURNS
 - FACES AND RETURNS PAINTED P1
 - HALO LIT WITH LED MODULES
 - MOUNTED WITH 1" SPACERS TO BUILDING

FINISH SCHEDULE


- P1**  MP BRUSHED ALUMINUM

TOTAL BUILDING FRONTAGE LF = 156
 TOTAL ALLOWABLE SIGN SF = 80
 TOTAL PROPOSED SIGN SF = 49.7
 TOTAL EXISTING SIGN SF = 0
 TOTAL REMAINING SF = 30.3

ALL ILLUMINATED SIGNS REQUIRE A STATE LICENSED ELECTRICAL CONTRACTOR TO HOOKUP AND AN ELECTRICAL INSPECTION.

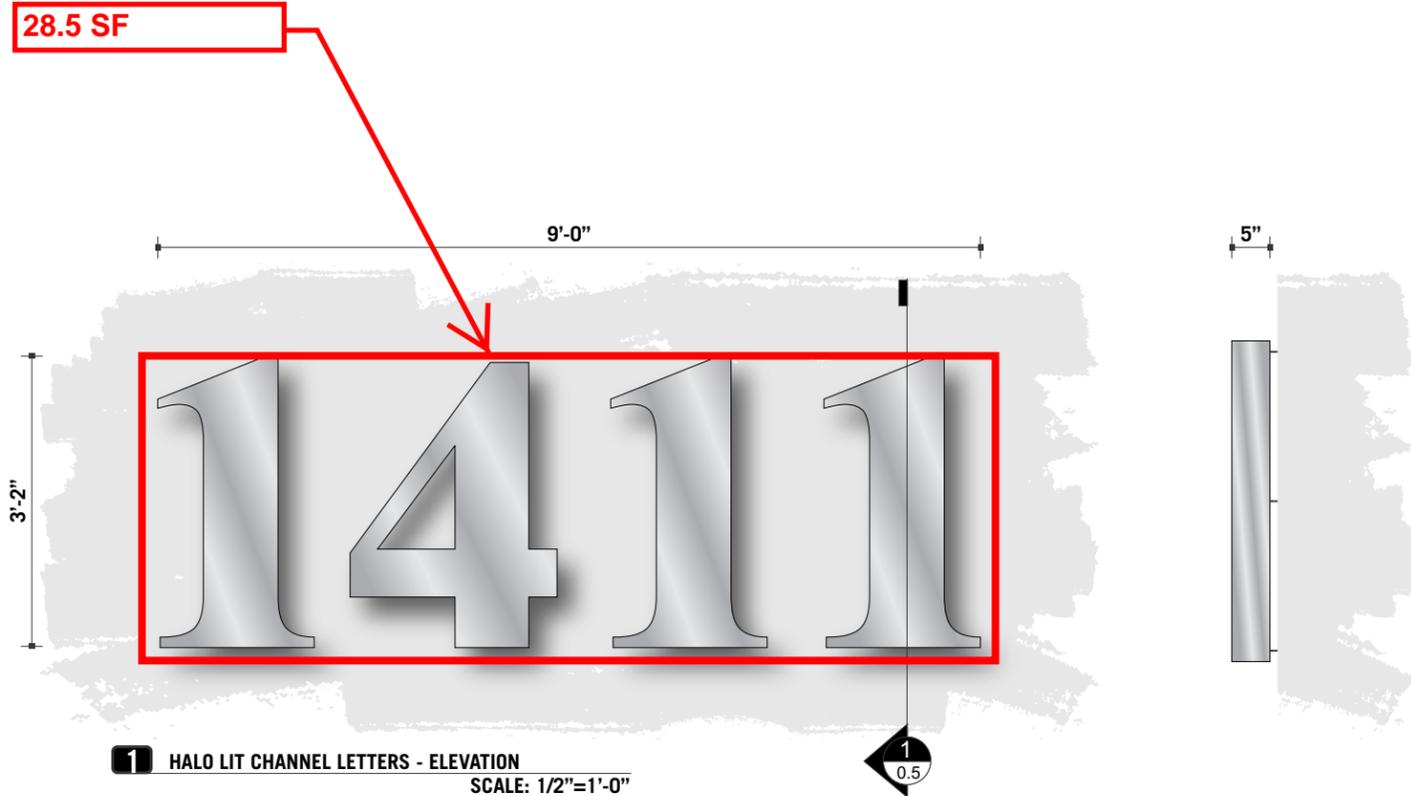

1 HALO LIT CHANNEL LETTERS - ELEVATION
SCALE: 1/2"=1'-0"

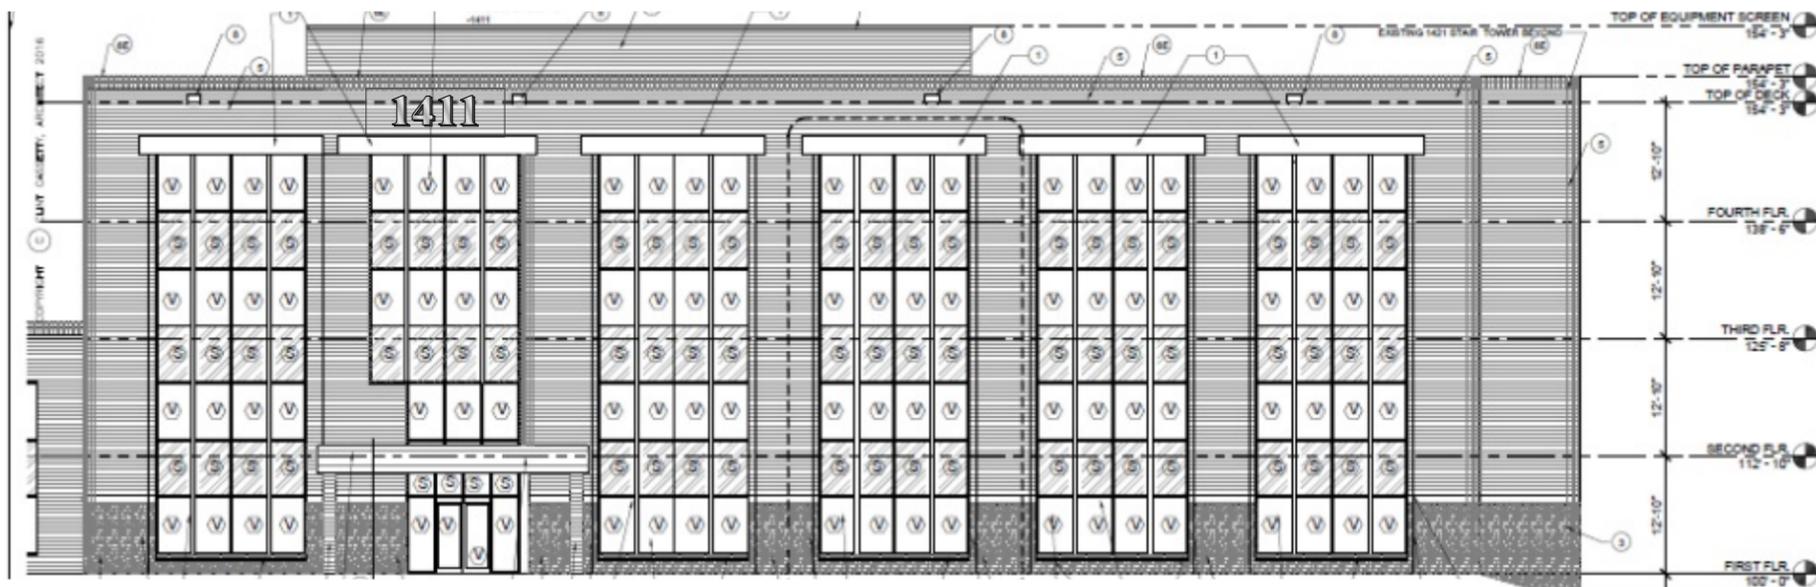

2 PROPOSED CONDITIONS
SCALE: 1/16"=1'-0"



2500 South Raritan, Englewood, CO 80110
(303) 975-1772 (888) 975-1772

ASPEN CREEK

1421 S. Potomac St.
AURORA, CO 80012

HALO LIT ADDRESS NUMERALS

CUSTOMER APPROVAL

NAME: _____

DATE: _____

REV1 07.27.17 JJ

REV2 _____

REV3 _____

REV4 _____

REV5 _____

REV6 _____

REV7 _____

REV8 _____

SALES: JP PR: XX

DESIGN: TD

DATE: 04.26.17

DWG: 11891

These plans are the exclusive property of Walker Sign Holdings Inc. dba Advantage Sign and are the result of the original work of its employees. They are submitted to your company for the sole purpose of your consideration of whether to purchase these plans or to purchase from Walker Sign Holdings Inc. dba Advantage Sign A sign manufactured according to these plans, distribution or exhibition of these plans to anyone other than employees of your company, or use of these plans to construct a sign similar to the one embodied herein, is expressly prohibited and will render the user liable for damages. Copyright 2017 © Walker Sign Holdings Inc. All rights reserved.



DESCRIPTION

- A** — FLAT CUT OUT LETTERS
 - 1/4" THICK ALUMINUM FCOs
 - PAINTED P1
 - STUD MOUNTED FLUSH TO BUILDING FASCIA


FINISH SCHEDULE

- P1**  MP BRUSHED ALUMINUM


21.2 SF



1 ALUMINUM FLAT CUT OUT LETTERS - ELEVATION
SCALE: 1/2"=1'-0"

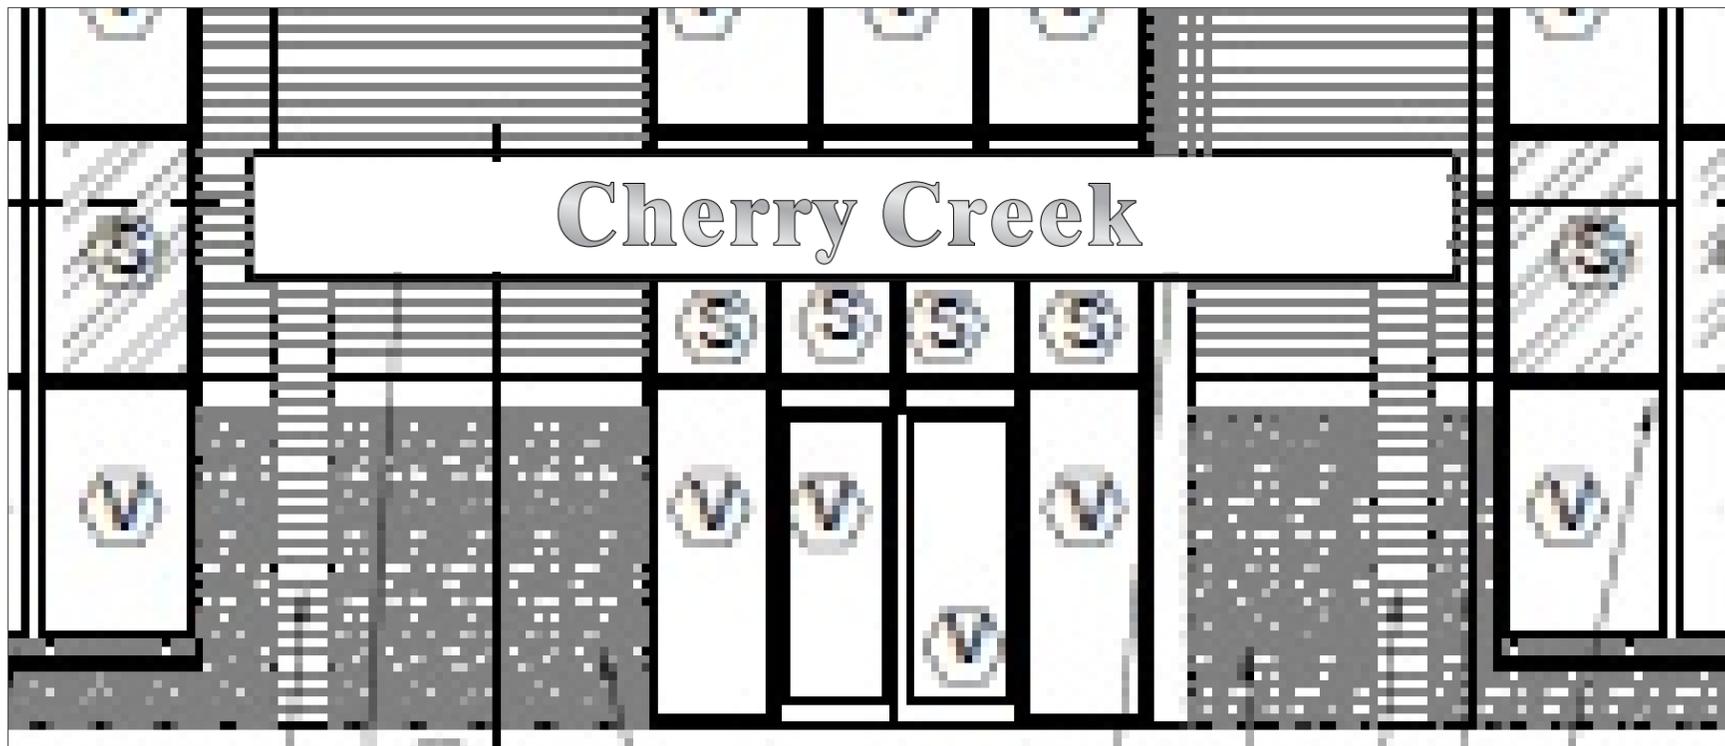

2 PROPOSED CONDITIONS - ZOOMED IN
SCALE: NTS

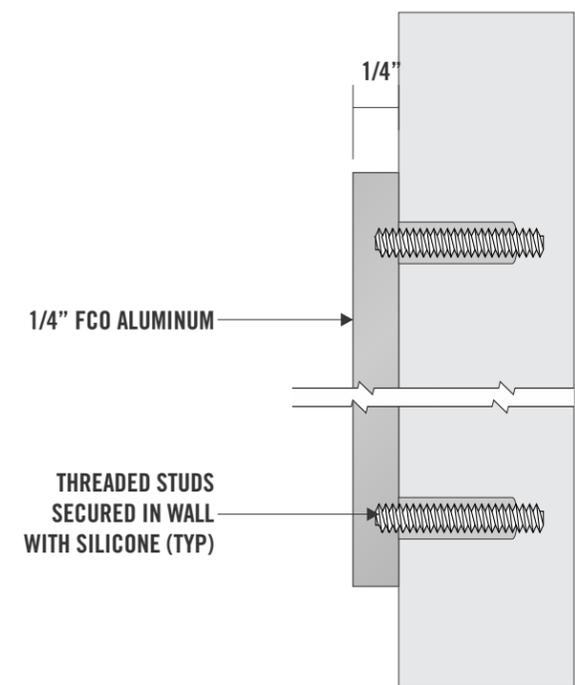

4 MOUNTING DETAIL
SCALE: 1:1



2500 South Raritan, Englewood, CO 80110
 (303) 975-1772 (888) 975-1772

ASPEN CREEK

1421 S. Potomac St.
 AURORA, CO 80012

HALO LIT ADDRESS NUMERALS - SECTION

CUSTOMER APPROVAL

NAME: _____

DATE: _____

REV1 07.27.17 JJ

REV2 _____

REV3 _____

REV4 _____

REV5 _____

REV6 _____

REV7 _____

REV8 _____


SALES: JP PR: XX

DESIGN: TD

DATE: 04.26.17

DWG: 11889

These plans are the exclusive property of Walker Sign Holdings Inc. dba Advantage Sign and are the result of the original work of its employees. They are submitted to your company for the sole purpose of your consideration of whether to purchase these plans or to purchase from Walker Sign Holdings Inc. dba Advantage Sign A sign manufactured according to these plans, distribution or exhibition of these plans to anyone other than employees of your company, or use of these plans to construct a sign similar to the one embodied herein, is expressly prohibited and will render the user liable for damages. Copyright 2017 © Walker Sign Holdings Inc. All rights reserved.

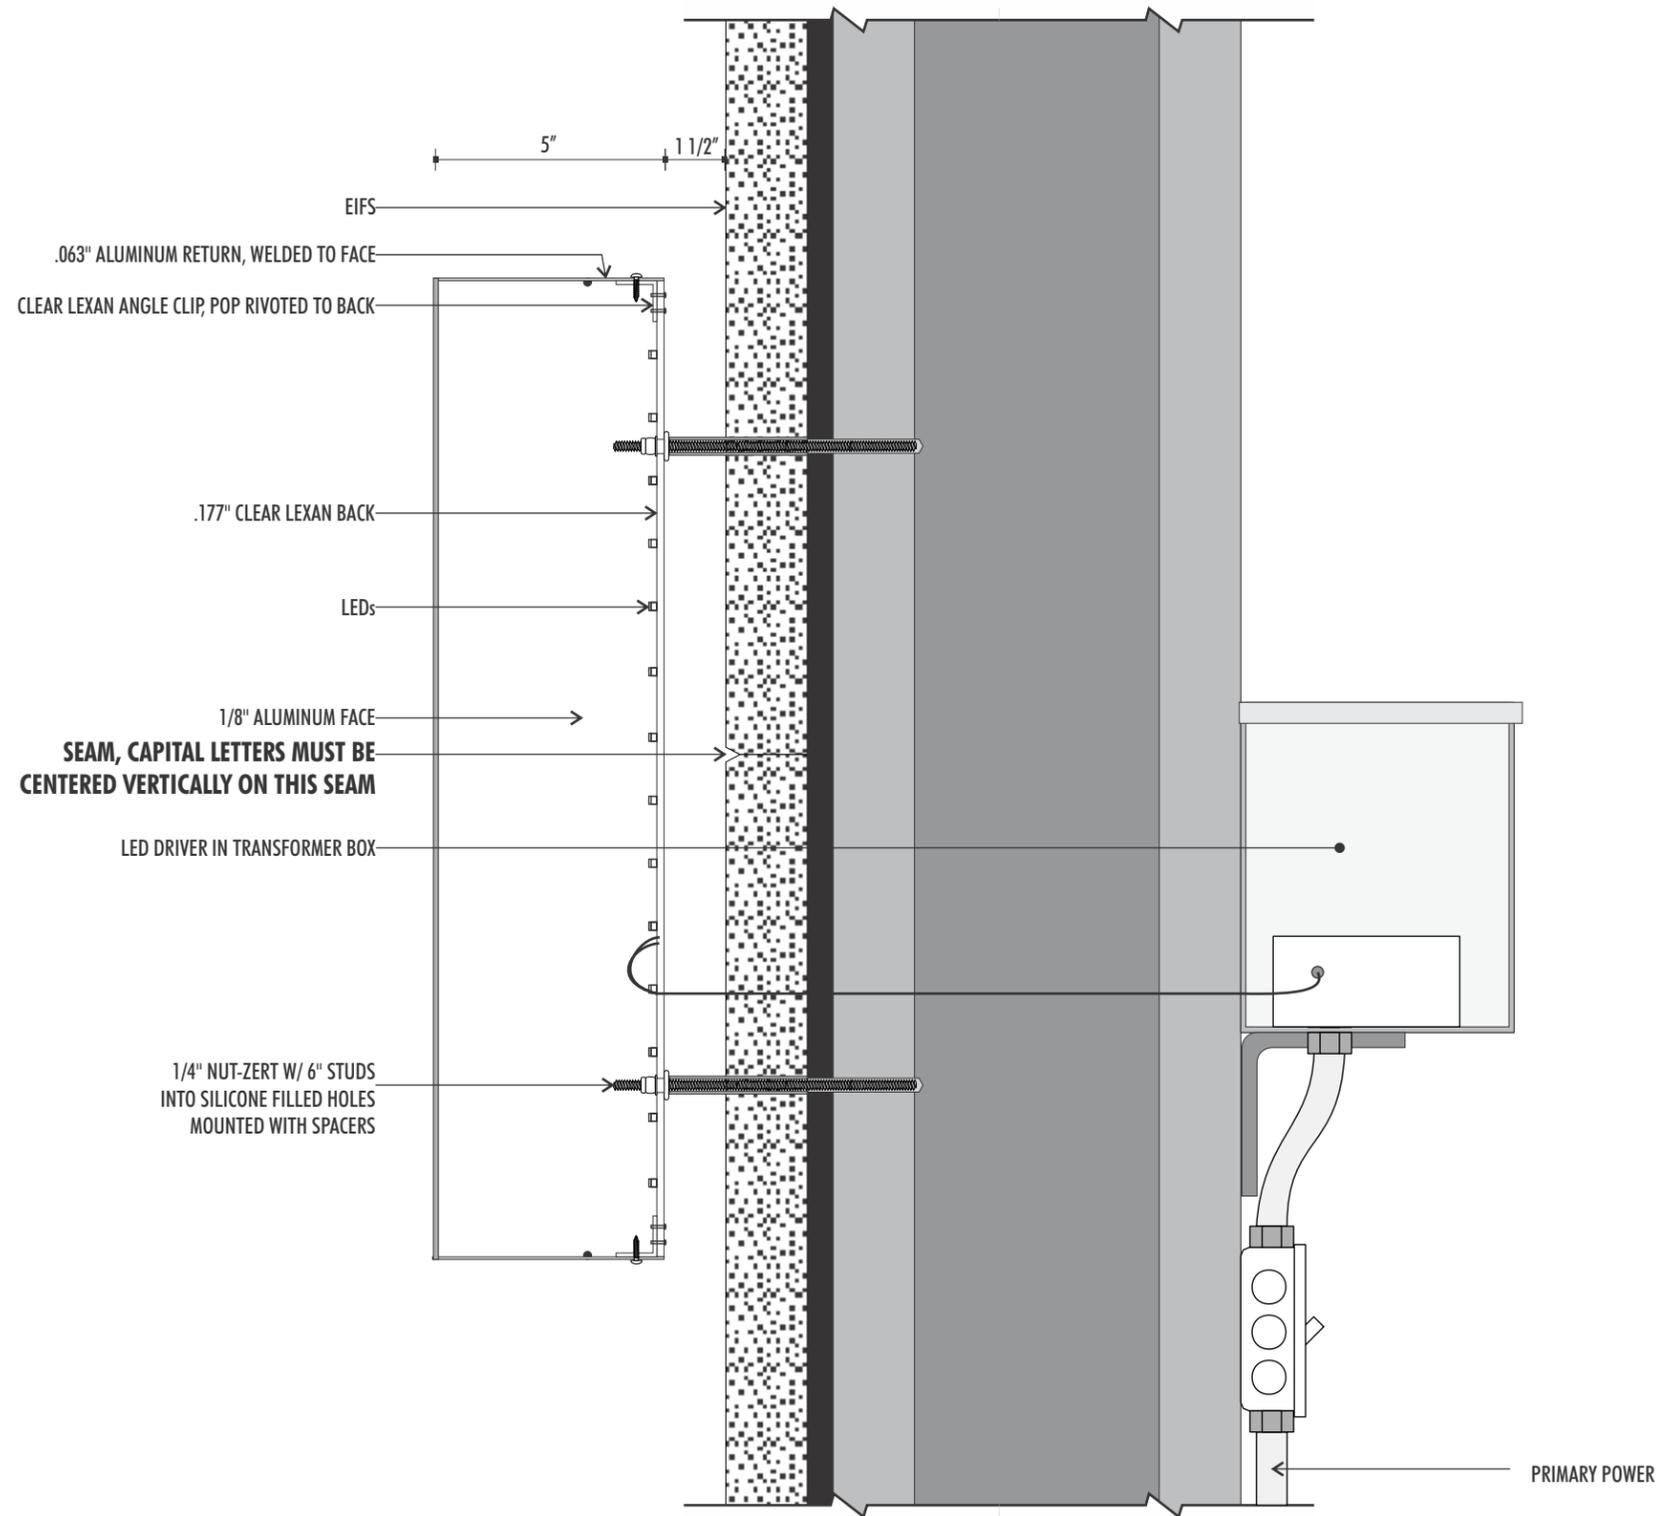

1 HALO LIT CHANNEL LETTERS - SECTION - TYP.
 SCALE: 3"=1'-0"





2500 South Raritan, Englewood, CO 80110
(303) 975-1772 (888) 975-1772

ASPEN CREEK

1421 S. Potomac St.
AURORA, CO 80012

**HALO LIT ADDRESS
NUMERALS - SECTION**

CUSTOMER APPROVAL

NAME: _____

DATE: _____

REV1 07.27.17 JJ

REV2 10.09.17 JJ

REV3 _____

REV4 _____

REV5 _____

REV6 _____

REV7 _____

REV8 _____

SALES: JP PR: XX

DESIGN: TD

DATE: 04.26.17

DWG: 11889

These plans are the exclusive property of Walker Sign Holdings Inc. dba Advantage Sign and are the result of the original work of its employees. They are submitted to your company for the sole purpose of your consideration of whether to purchase these plans or to purchase from Walker Sign Holdings Inc. dba Advantage Sign A sign manufactured according to these plans, distribution or exhibition of these plans to anyone other than employees of your company, or use of these plans to construct a sign similar to the one embodied herein, is expressly prohibited and will render the user liable for damages. Copyright 2017 © Walker Sign Holdings Inc. All rights reserved.

